



☐ Yes! I want the option to build my new home to ENERGY STAR specifications and save up to 35% on my energy bills.

THIS HOME HAS BEEN DESIGNED SPECIFICALLY FOR:

CARLISLE

STREET
TOWN, STATE ZIP
COUNTY

BUILDER:

CLASSIC GRADE

DESIGN INFORMATION

ROOF:	☐ 5/12 ☐ 7/12 ☐ 9/12 ☒ 12/12			
PITCH:	☐ 5/12 ☐ 7/12 ☐ 9/12 ☒ 12/12			
TYPE:	☐ WEBB TRUSS ☒ STORAGE TRUSS			
SPACING:	☒ 24" O.C. ☐ 16" O.C. ☐ 12" O.C.			
EXTERIOR WALLS:				
SIZE:	☐ 2x4 ☒ 2x6			
SPACING:	☐ 24" O.C. ☒ 16" O.C.			
MARRIAGE WALLS:				
SIZE:	☐ 1x4 Ft ☐ 2x3 ☒ 2x4 ☐ 2x6			
SPACING:	☐ 16" O.C. ☒ 16" O.C.			
SIZE:	☐ 2x4 Ft ☐ 2x3 ☐ 2x4 ☐ 2x6			
SPACING:	☐ 16" O.C. ☐ 16" O.C.			
CEILING HEIGHTS:				
1ST FLOOR:	☒ 8'-0" ☐ 9'-0" ☐ OTHER _____			
2ND FLOOR:	☐ 8'-0" ☐ 9'-0" ☐ OTHER _____			
FLOOR JOISTS:				
SIZE:	☐ 2x8 SPT#2 ☒ 2x10 SPT#2			
SPACING:	☒ 16" O.C. ☐ 12" O.C.			
WINDOWS:				
BRAND:	☒ MW CLASSIC ☐ ANDERSEN			
STYLE:	☐ PELLA ☐ CASEMENT			
DP RATING:	☒ SINGLE HUNG ☐ DOUBLE HUNG			
FOUNDATION:				
TYPE:	☐ BASEMENT ☐ CRAWL SPACE			
HVAC:				
TYPE:	☐ ENTIRE SYSTEM BY FACTORY ☐ PARTIAL SYSTEM BY FACTORY			
BTU LOSS:	☒ ON-SITE BY BUILDER			

SITE CONDITIONS:

GROUND SNOW LOAD:	-	PSF
WIND SPEED:	-	MPH
EXPOSURE:	-	
SEISMIC CATEGORY:	-	
USE GROUP:	-	SINGLE FAMILY
CONSTRUCTION TYPE:	-	VB WOOD FRAME UNPROTECTED

SQUARE FOOTAGE:

FIRST FLOOR:	1,156	SQ. FT.
SECOND FLOOR:	-	SQ. FT.
BONUS ROOM:	886	SQ. FT.
GARAGE:	-	SQ. FT.
TOTAL:	1,841	SQ. FT.
OVERALL SIZE	27'-6" x 42'-0"	
MODEL:	CARLISLE - CLASSIC GRADE	

PTL#:	-	STATE:	-
☒ PD ☐ CN ☐ SN ☐ SD			
BUILDER:	CARLISLE		
CUSTOMER/PROJECT:	CLASSIC GRADE		
WWW.EXCELHOMES.COM			

THIS DRAWING AND DESIGN IS THE PROPERTY OF EXCEL HOMES GROUP, LLC. ANY REPRODUCTION OF THE DRAWING OR DESIGN IS PROHIBITED WITHOUT THE EXPRESS WRITTEN CONSENT OF EXCEL HOMES GROUP, LLC.

ADJUSTMENTS MADE FOR CODE COMPLIANCE AND PRODUCTION CAPABILITY

DRAWING MAY BE REVERSED

CHECKED: WNC

DRAWN: _____

DESCRIPTION

DATE: _____

NO: PD1

DRAWING TITLE:

COVER SHEET

SCALE: NTS SHEET: 1

NOTES:

1. ITEMS SHOWN ON THE EXTERIOR ELEVATION DRAWINGS ARE FOR ILLUSTRATIVE PURPOSES ONLY

8'-0" 1ST FLOOR FLOOR
TOP OF SILL
GRADE

8'-0" 1ST FLOOR CEILING HEIGHT

+/- 23'-5" TOP OF SILL TO PEAK


FINISHED GRADE VARIES

FRONT ELEVATION

±/- 23'-5" TOP OF SILL TO PEAK


8'-0" 1ST FLOOR CEILING HEIGHT

1ST FLOOR FLOOR
TOP OF SILL
GRADE

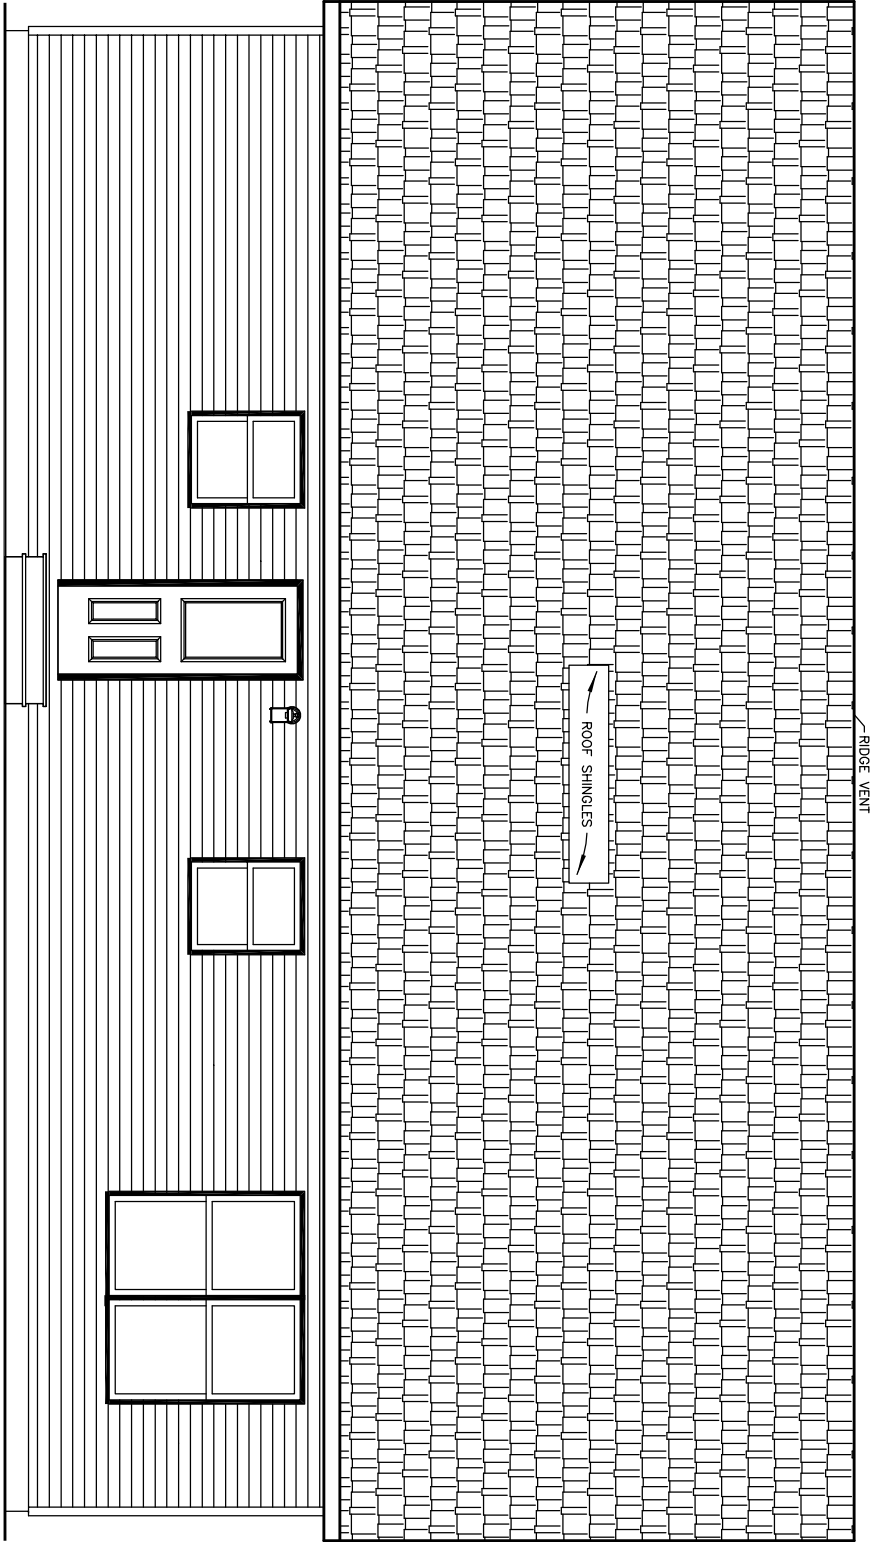

FINISHED GRADE VARIES
REAR ELEVATION


12
12
RIDGE VENT

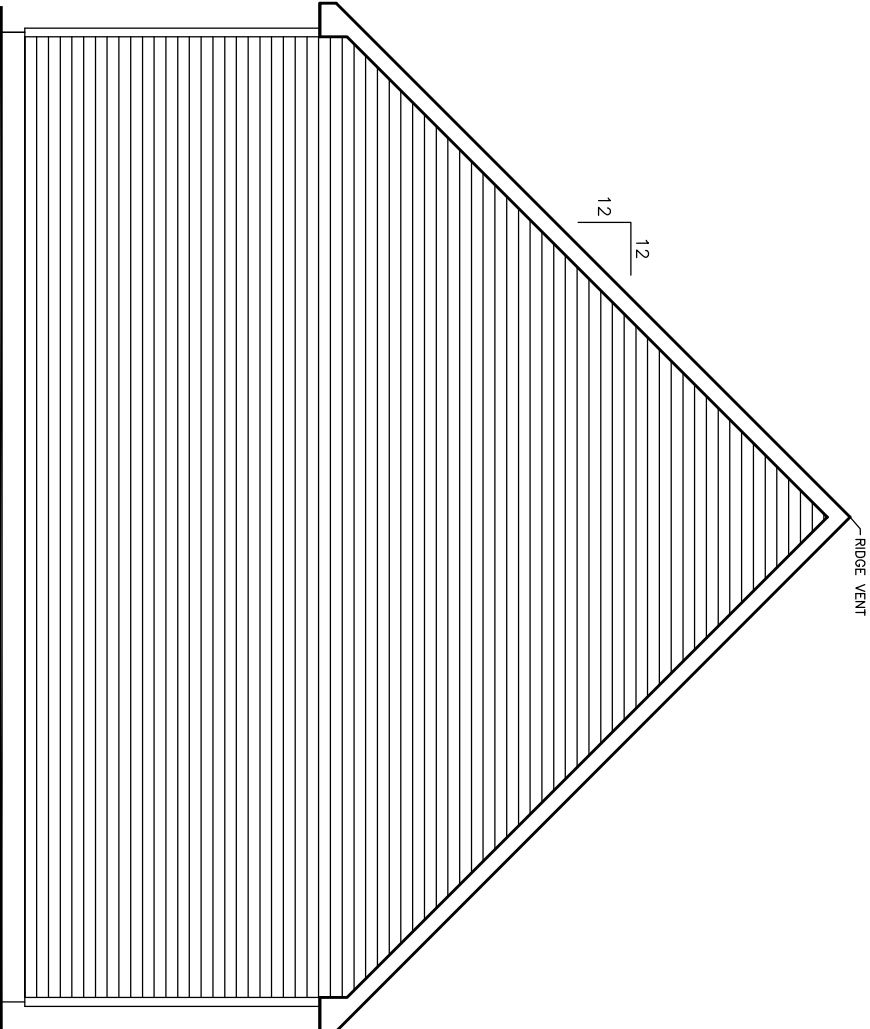

NOTES:
1. ITEMS SHOWN ON THE EXTERIOR ELEVATION DRAWINGS ARE FOR ILLUSTRATIVE PURPOSES ONLY

FINISHED GRADE VARIES
LEFT ELEVATION

12
12
RIDGE VENT

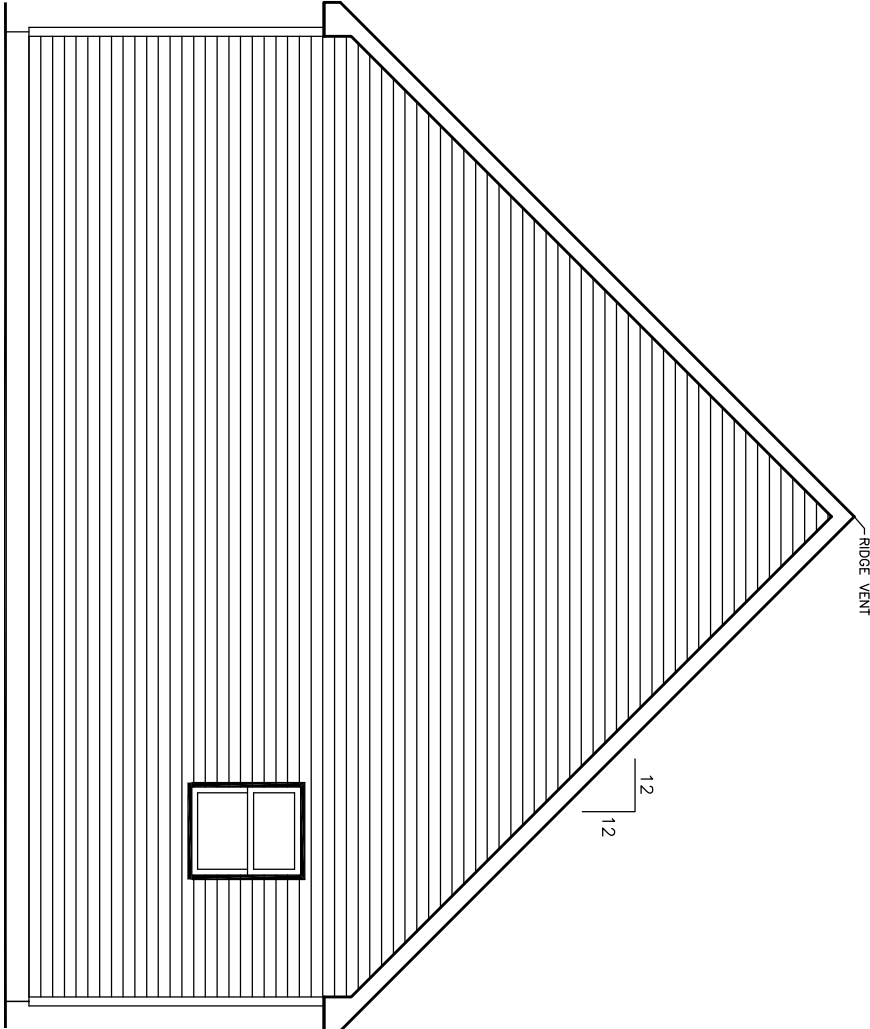

FINISHED GRADE VARIES
RIGHT ELEVATION

PTL#:

STATE:

PD ON SN SD

BUILDER:

CARLISLE

CUSTOMER/PROJECT:

CLASSIC GRADE

excel
HOMES
WWW.EXCELHOMES.COM

THIS DRAWING AND DESIGN IS THE PROPERTY OF EXCEL HOMES GROUP, LLC. ANY REPRODUCTION OF THE DRAWING OR DESIGN IS PROHIBITED WITHOUT THE EXPRESS WRITTEN CONSENT OF EXCEL HOMES GROUP, LLC.

ADJUSTMENTS MADE FOR CODE COMPLIANCE AND PRODUCTION CAPABILITY

DRAWING MAY BE REVERSED

CHECKED:

WNC

DRAWN:

WNC

DESCRIPTION

DATE:


NO: PD1

DRAWING TITLE:

ELEVATIONS


SCALE: NTS

SHEET: 2

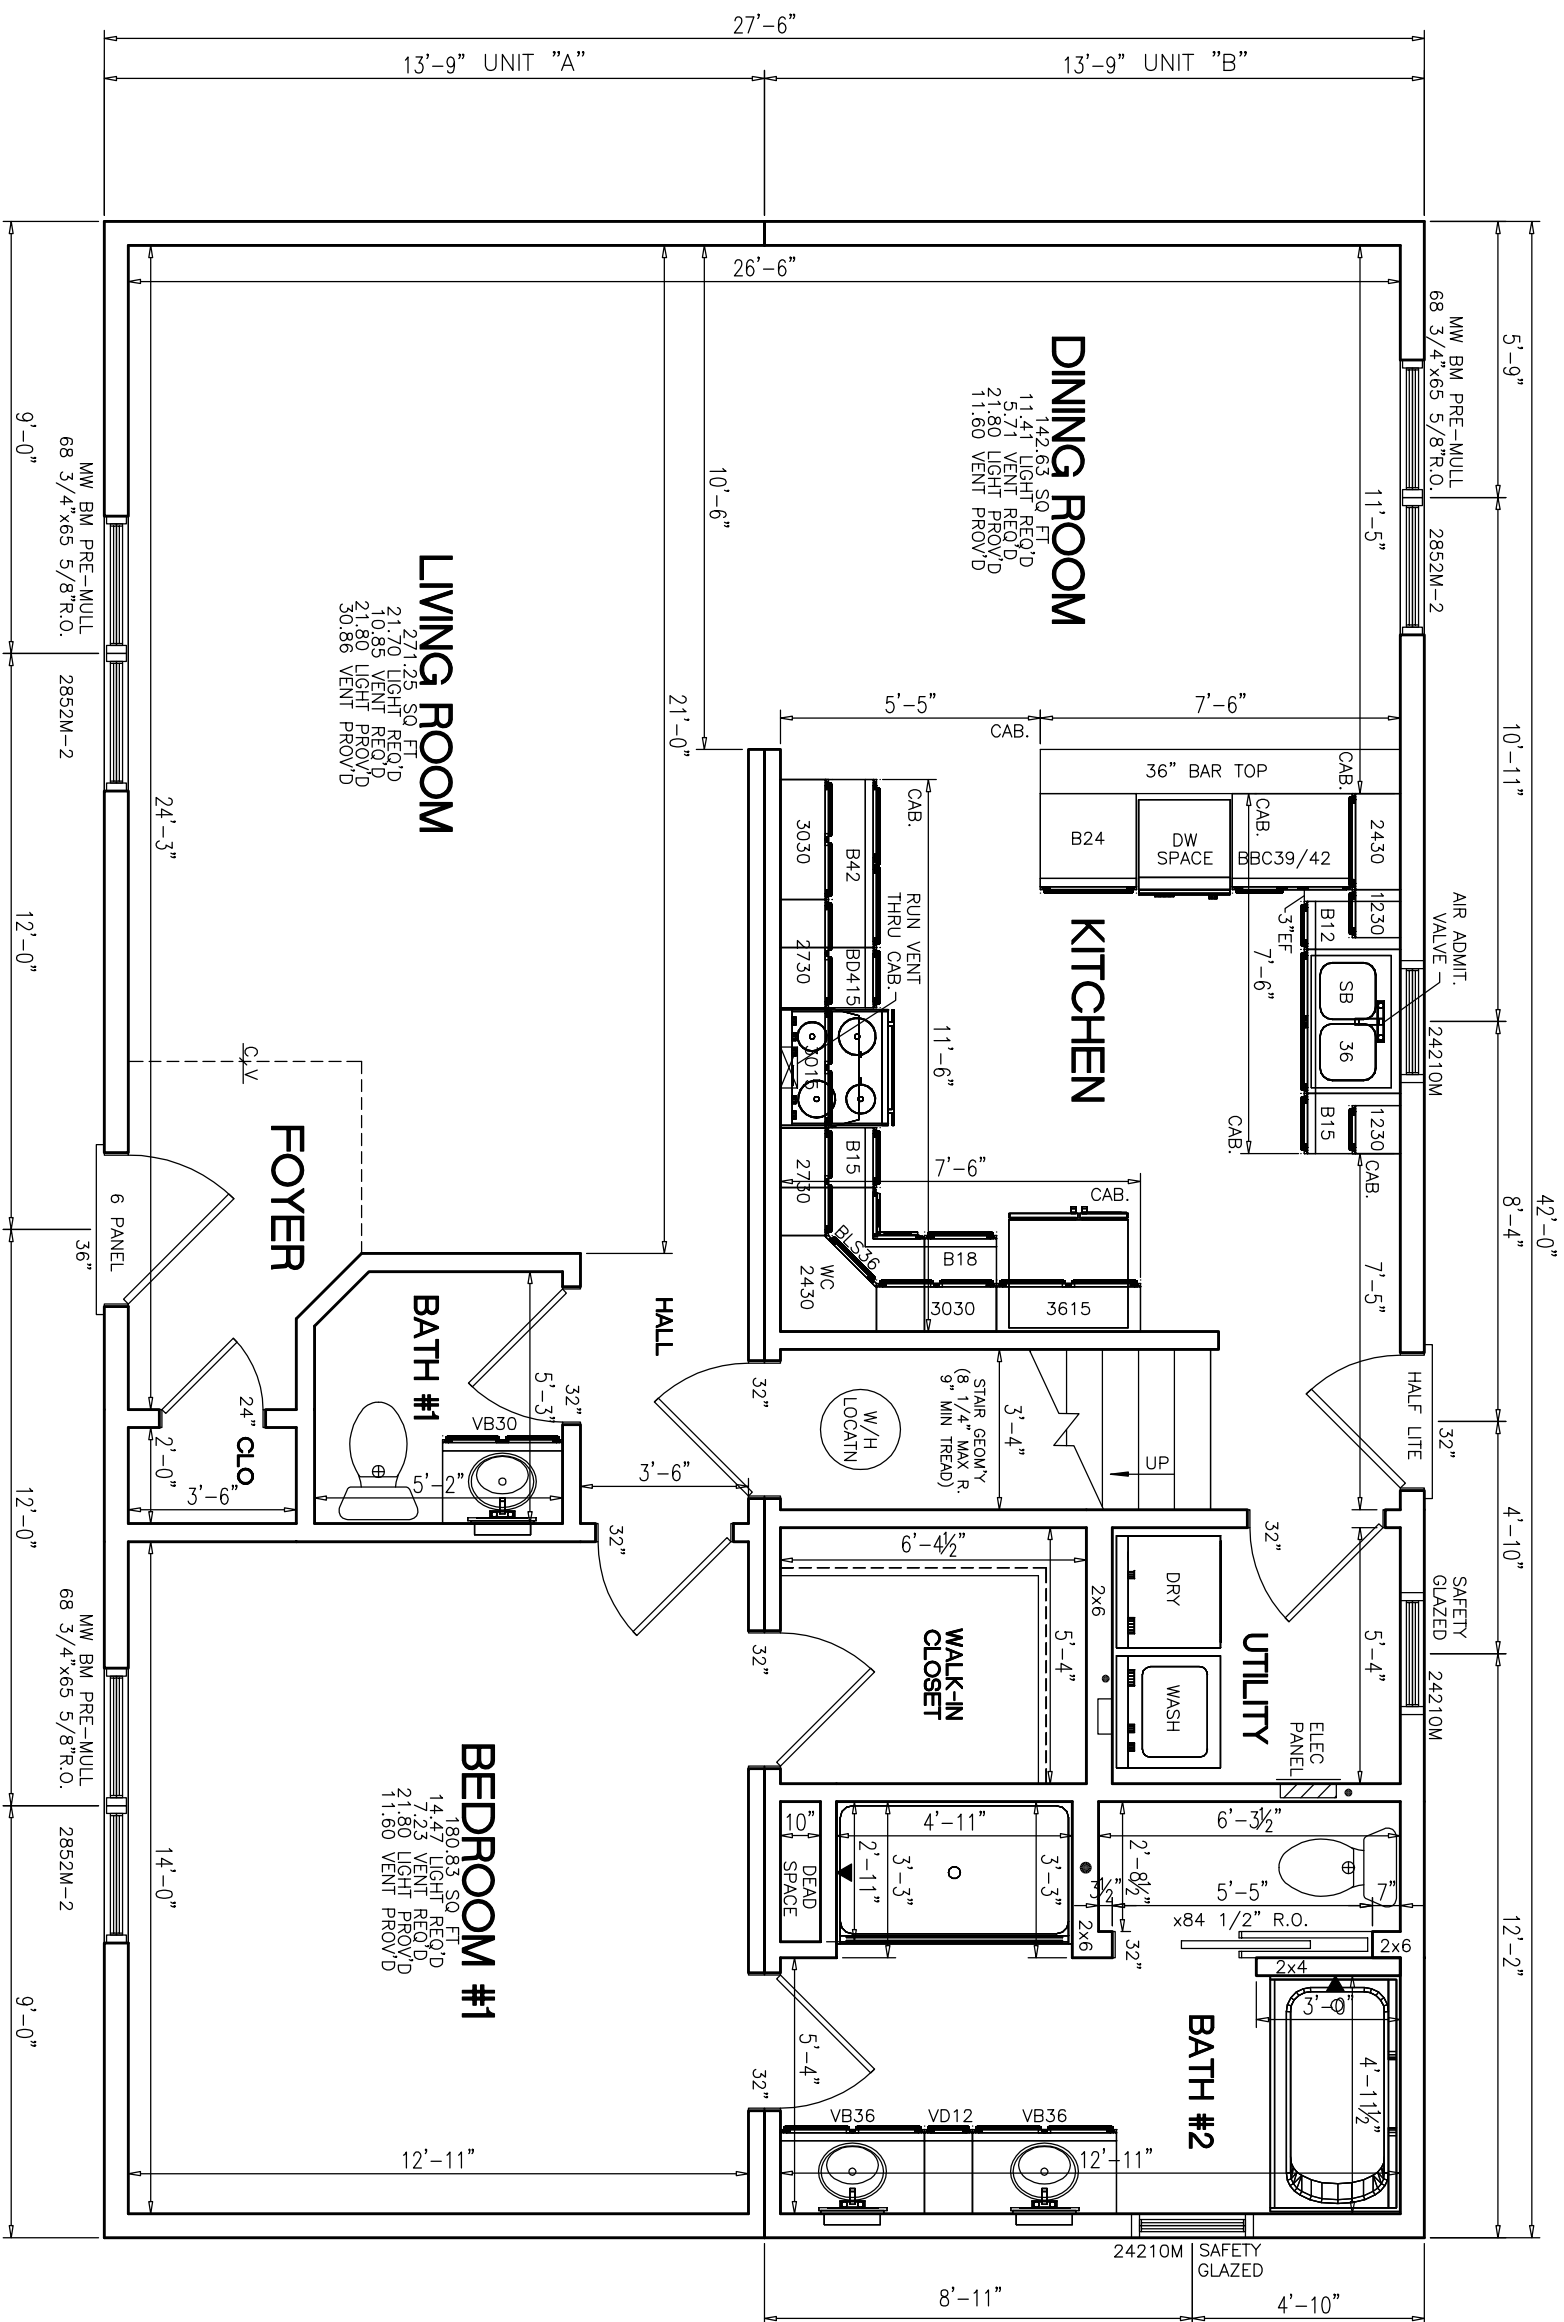

NOTES:

- 1 2x6 EXT WALLS @ 16" O.C./2x4 MARR WALLS @ 16" O.C.
- 2 8'-0" CLG HT.
- 3 2x10 SPF#2 FLOOR JOISTS @ 16" O.C.
- 4 ROOF SYSTEM TO BE 16" O.C.
- 5 MW BRICK MOULD SLG HUNG WINDOWS (TVBSH: #1=24210M, #2=2842M, #3M=3046M, #4=2852M, #11=2856EM)

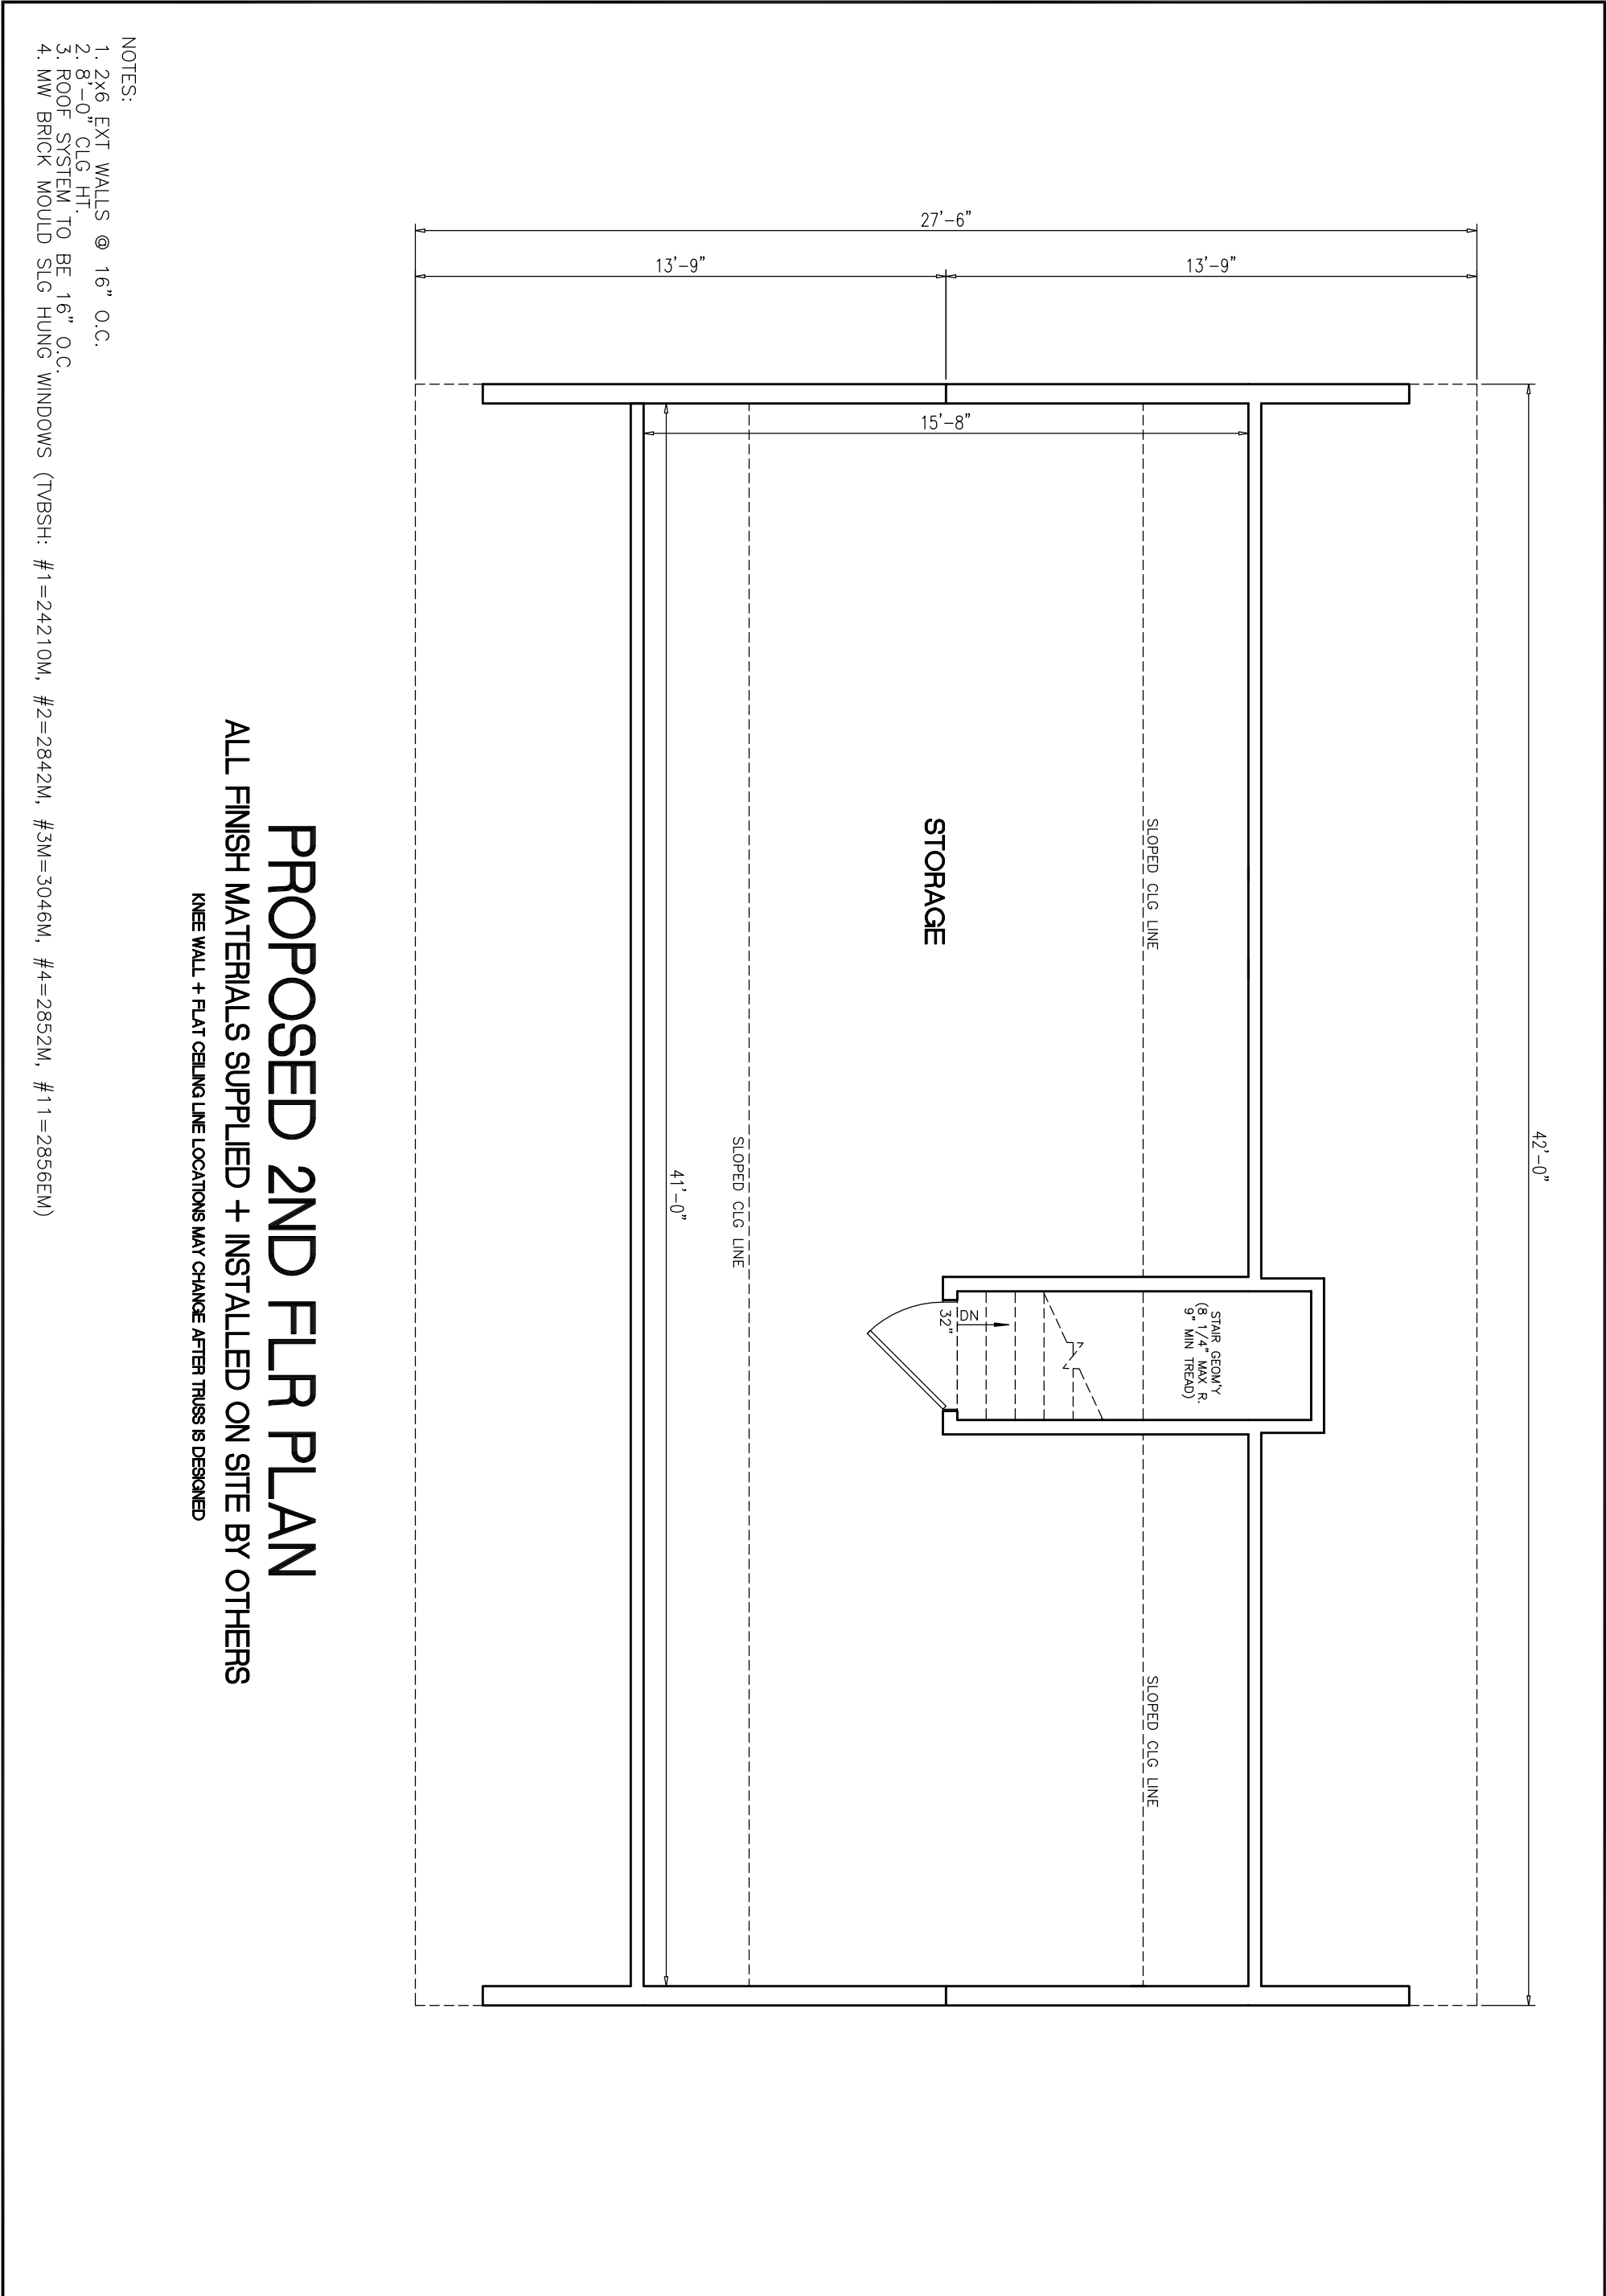


PROPOSED 2ND FLR PLAN

ALL FINISH MATERIALS SUPPLIED + INSTALLED ON SITE BY OTHERS

KNEE WALL + FLAT CEILING LINE LOCATIONS MAY CHANGE AFTER TRUSS IS DESIGNED

- NOTES:
1. 2x6 EXT WALLS @ 16" O.C.
 2. 8'-0" CLG HT.
 3. ROOF SYSTEM TO BE 16" O.C.
 4. MW BRICK MOULD SLG HUNG WINDOWS (TVBSH: #1=24210M, #2=2842M, #3M=3046M, #4=2852M, #11=2856EM)

PTL#:		STATE:	
■ PD		☐ ON	☐ SN
		☐ SD	
BUILDER:		CARLISLE	
CUSTOMER/PROJECT:		CLASSIC GRADE	
excel HOMES WWW.EXCELHOMES.COM			
THIS DRAWING AND DESIGN IS THE PROPERTY OF EXCEL HOMES GROUP, LLC. ANY REPRODUCTION OF THE DRAWING OR DESIGN IS PROHIBITED WITHOUT THE EXPRESS WRITTEN CONSENT OF EXCEL HOMES GROUP, LLC.			
ADJUSTMENTS MADE FOR CODE COMPLIANCE AND PRODUCTION CAPABILITY			
DRAWING MAY BE REVERSED			
DRAWN:		CHECKED:	
		WNC	
DESCRIPTION			
DATE:			
NO:			
PD1			
DRAWING TITLE:			
FIRST FLOOR PLAN			
SCALE:		SHEET:	
NTS		3	

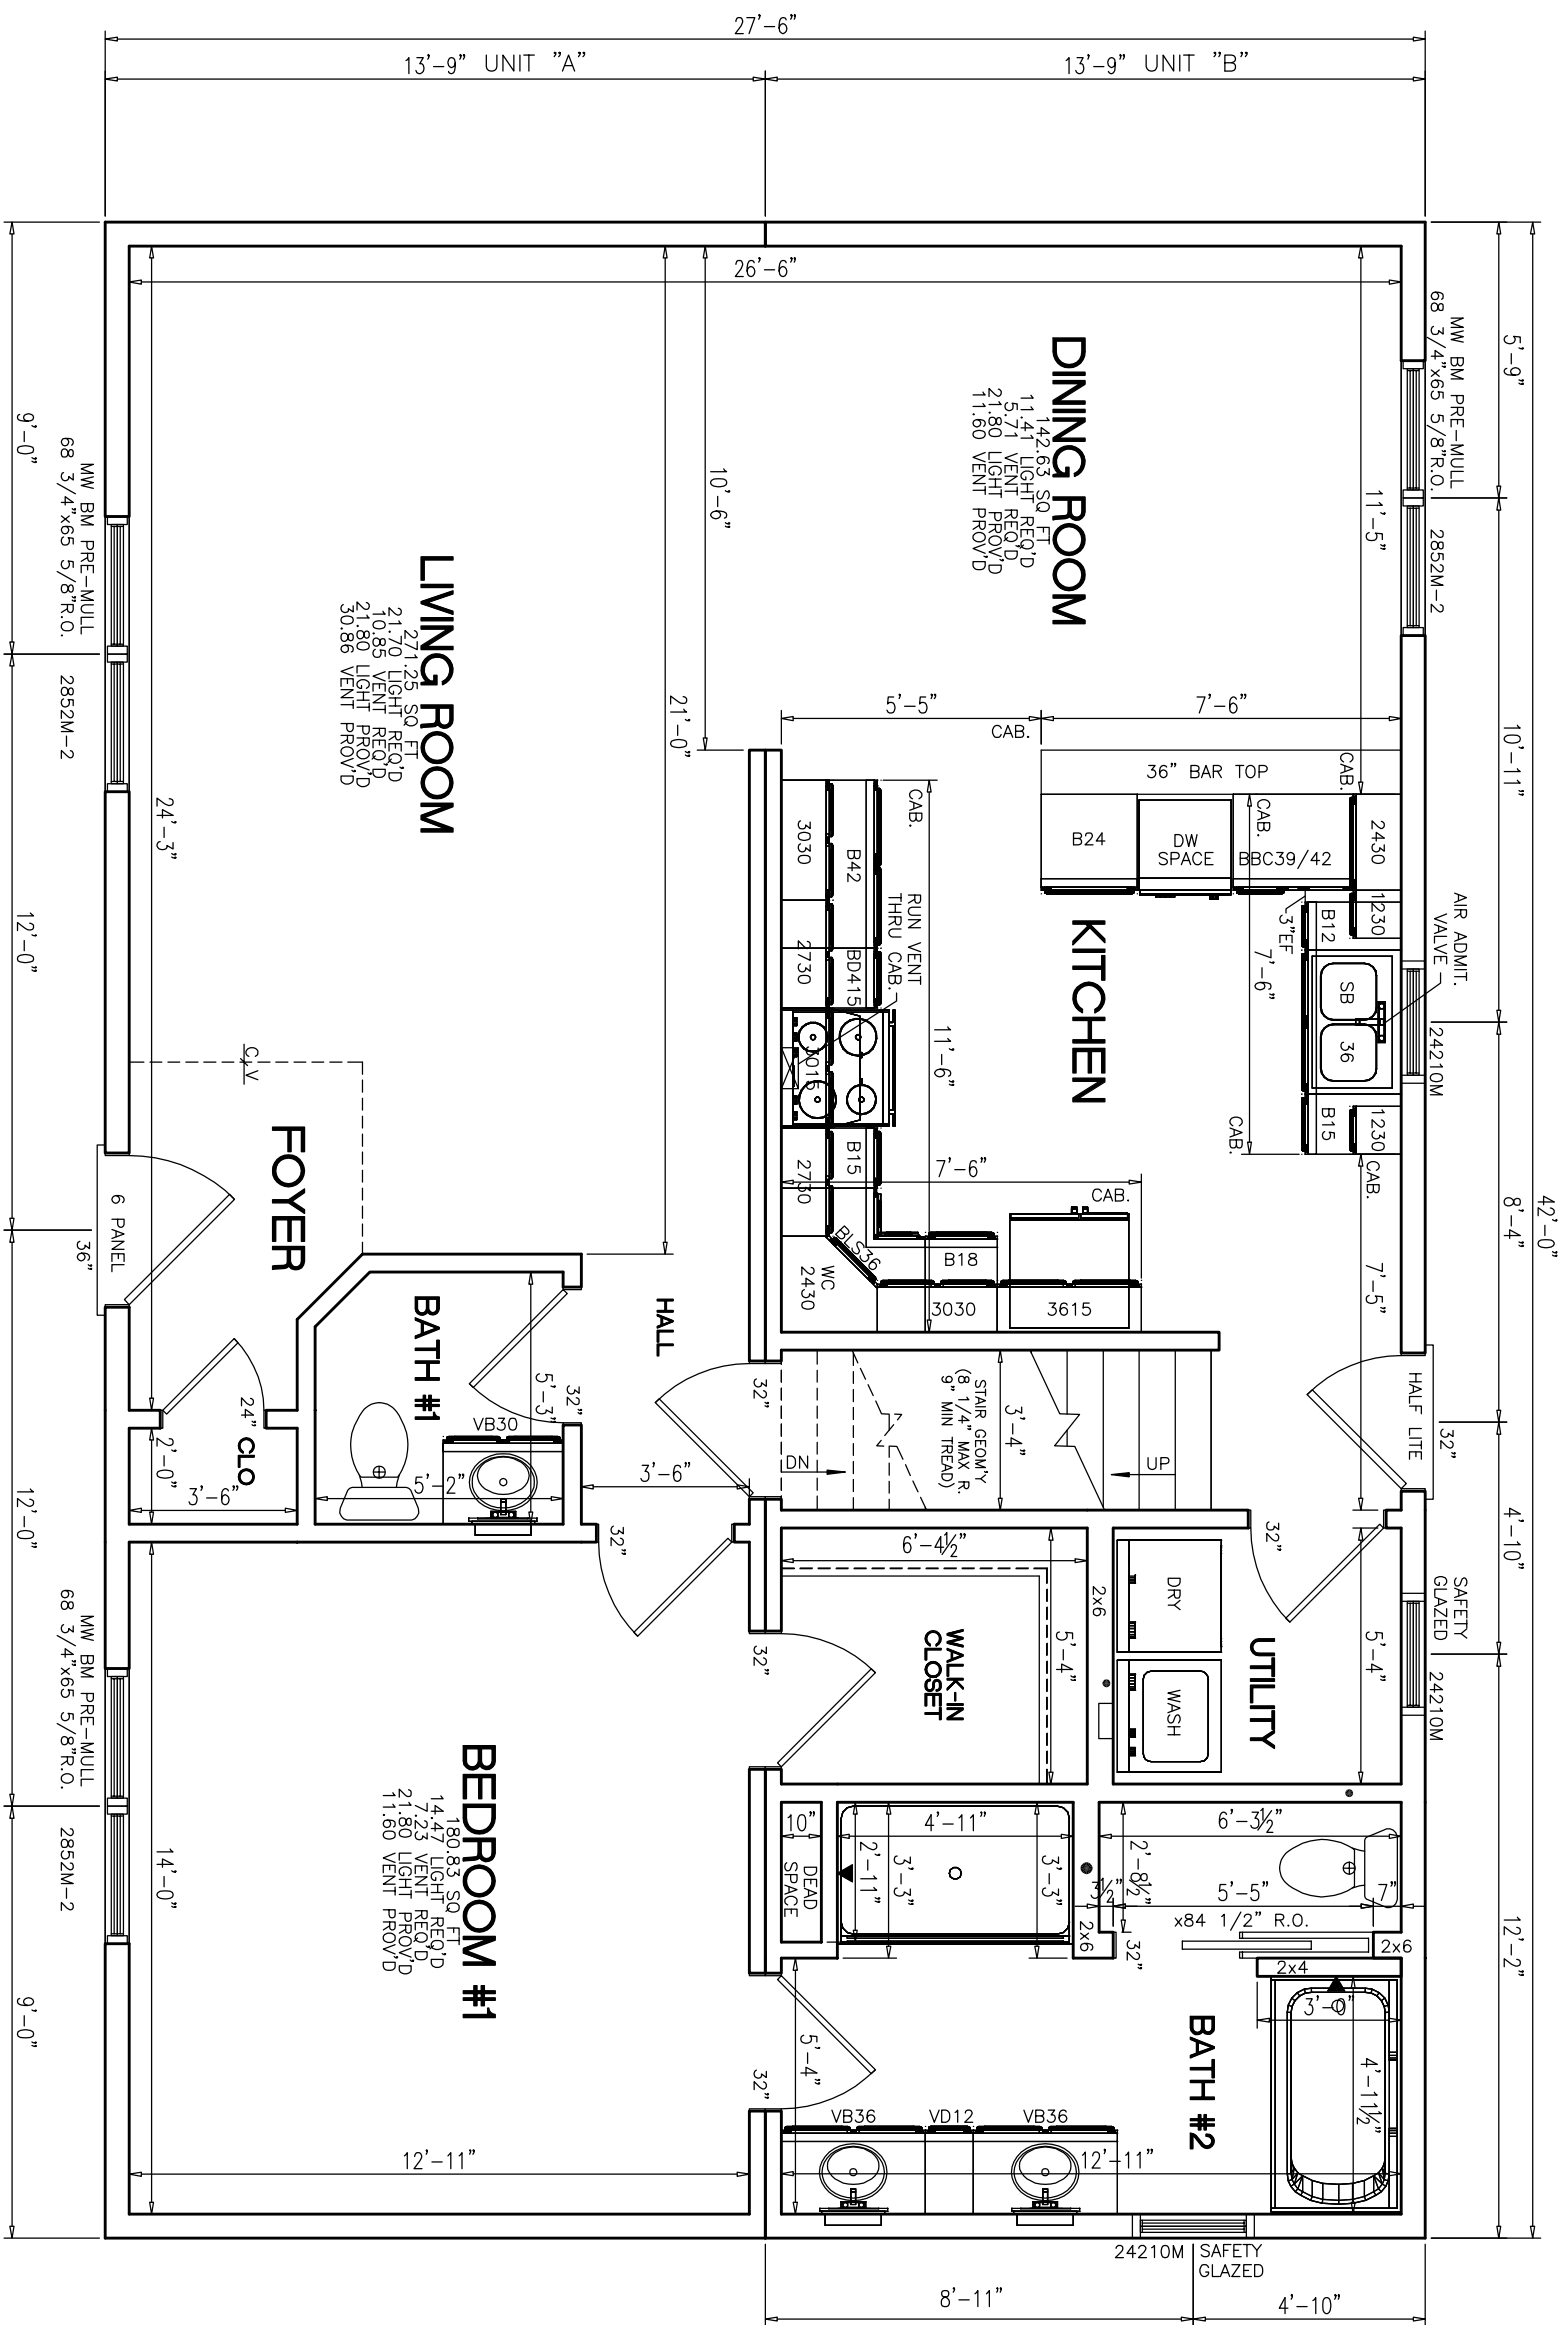

PTL#: STATE:

STATE:

☒ PD ☐ QN ☐ SN ☐ SD

BUILDER:

CARLISLE

CUSTOMER/PROJECT:

CLASSIC GRADE

excel
HOMES
WWW.EXCELHOMES.COM

WWW.EXCELHOMES.COM

THIS DRAWING AND DESIGN IS

DRAWING MAY BE REVERSED

WNC

DRAWN: _____


DATE: _____

NO:
PD1

DRAWING TITLE:

FIRST FLOOR PLAN

SCALE: **NTS** SHEET: **3**

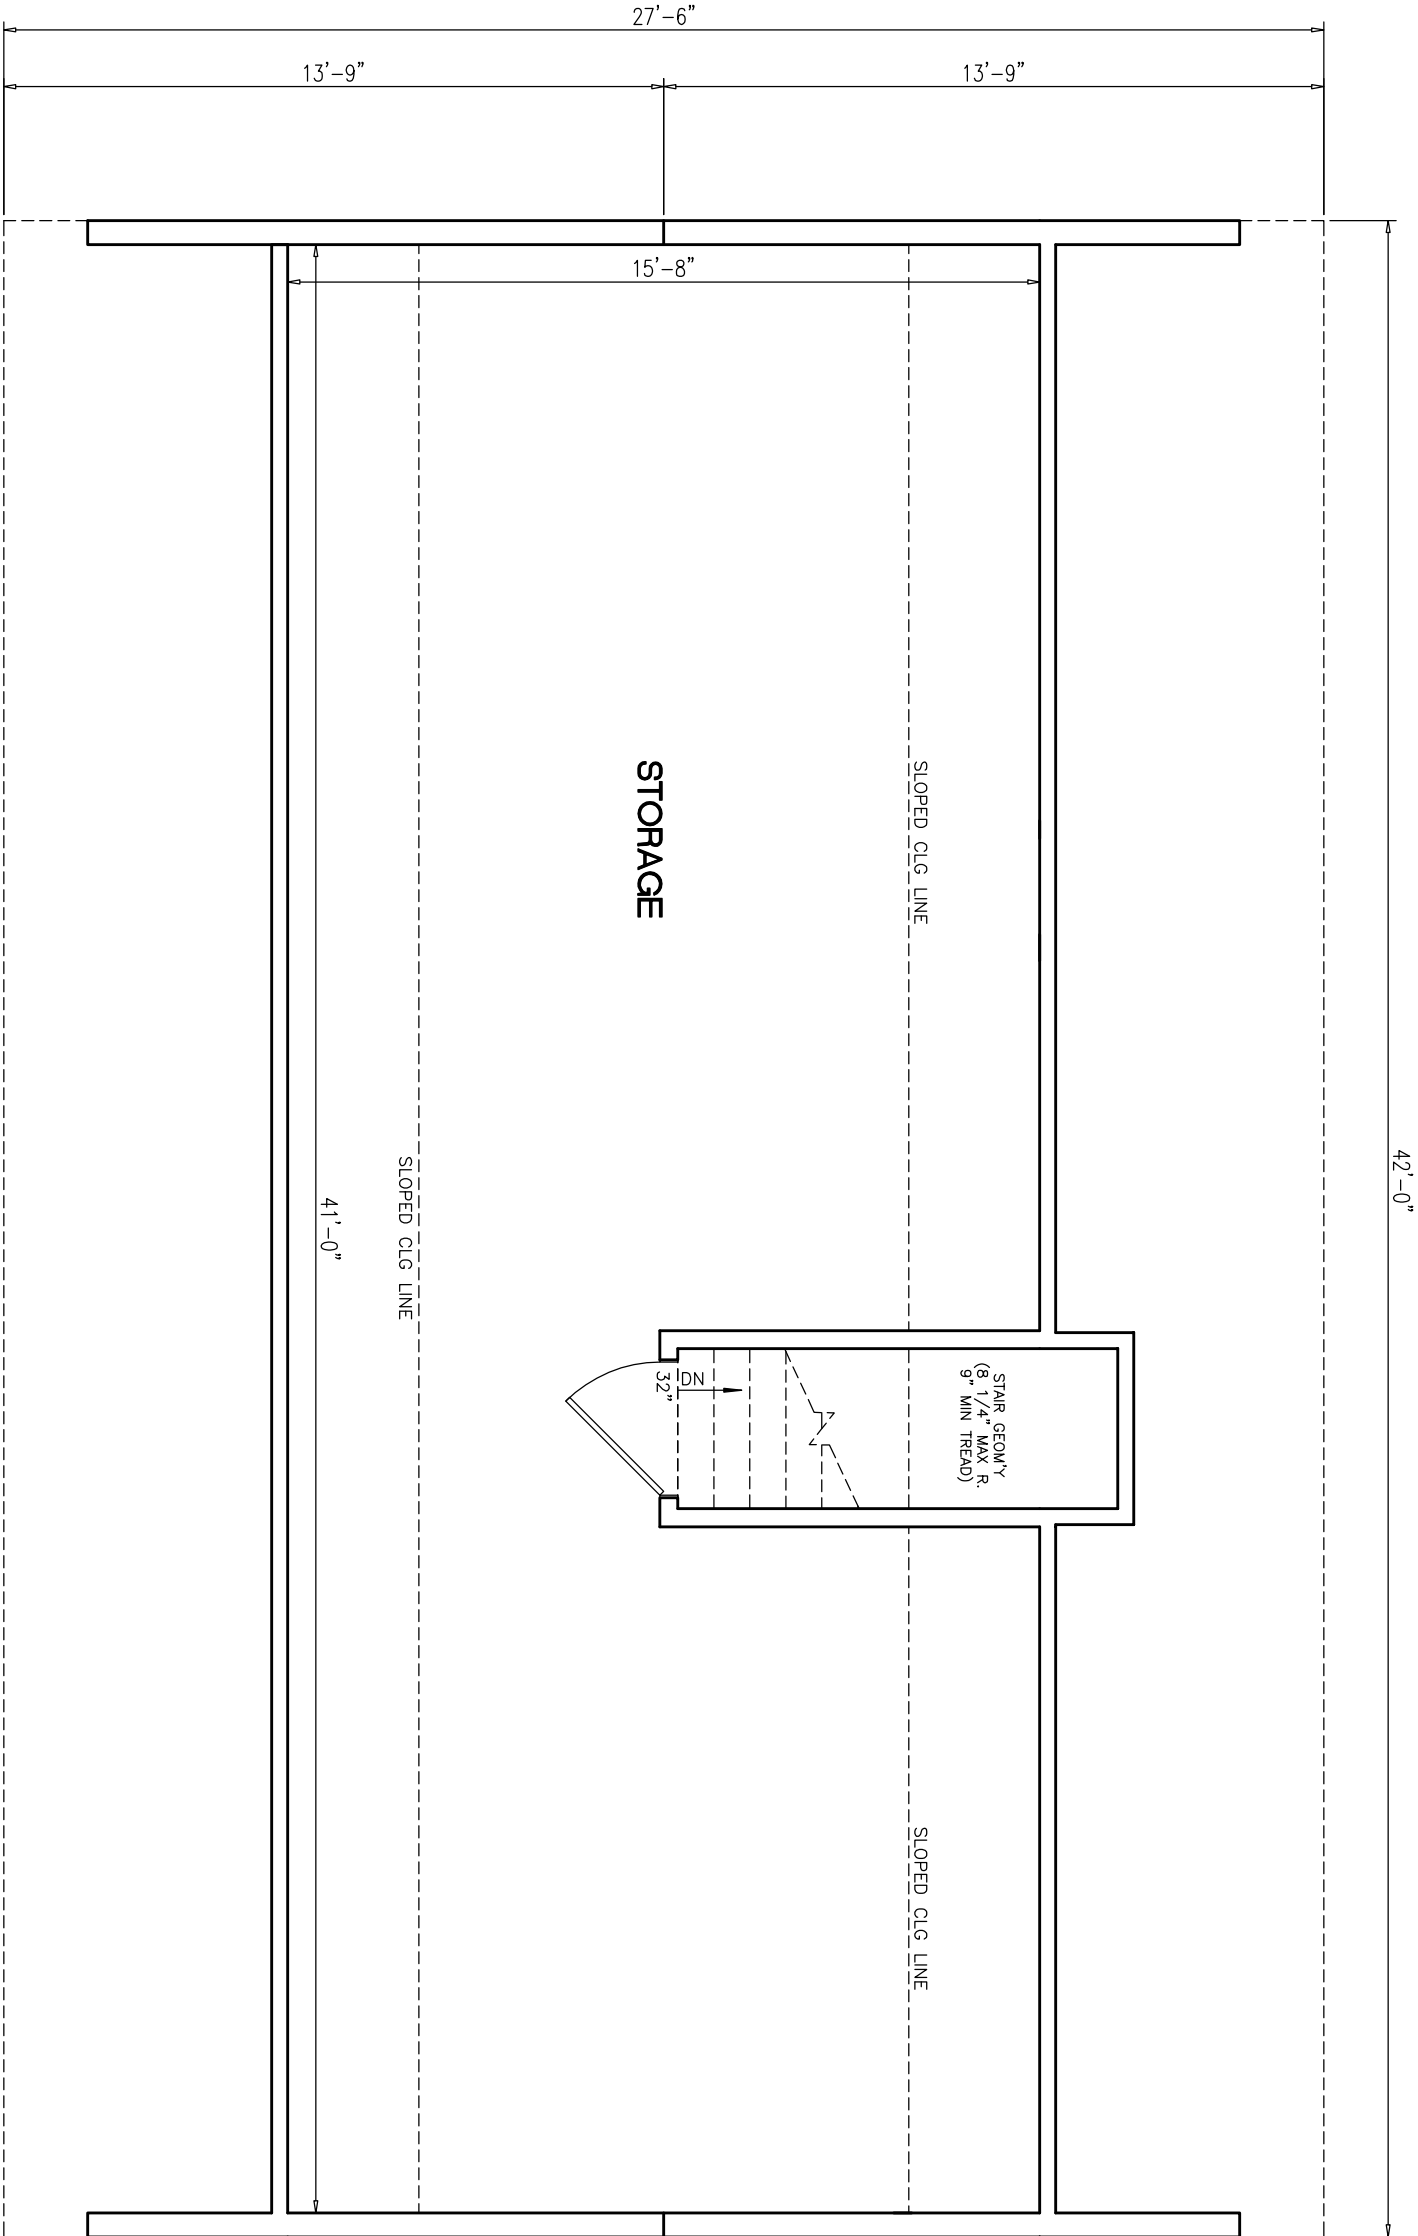

PROPOSED 2ND FLR PLAN

ALL FINISH MATERIALS SUPPLIED + INSTALLED ON SITE BY OTHERS

KNEE WALL + FLAT CEILING LINE LOCATIONS MAY CHANGE AFTER TRUSS IS DESIGNED

- NOTES:
1. 2x6 EXT WALLS @ 16" O.C.
 2. 8'-0" CLG HT.
 3. ROOF SYSTEM TO BE 16" O.C.
 4. MW BRICK MOULD SLG HUNG WINDOWS (TVBSH: #1=24210M, #2=2842M, #3M=3046M, #4=2852M, #11=2856EM)

PTL#:		STATE:	
■ PD		☐ ON	☐ SN ☐ SD
BUILDER: CARLISLE			
CUSTOMER/PROJECT: CLASSIC GRADE			
excel HOMES WWW.EXCELHOMES.COM			
THIS DRAWING AND DESIGN IS THE PROPERTY OF EXCEL HOMES GROUP, LLC. ANY REPRODUCTION OF THE DRAWING OR DESIGN IS PROHIBITED WITHOUT THE EXPRESS WRITTEN CONSENT OF EXCEL HOMES GROUP, LLC.			
ADJUSTMENTS MADE FOR CODE COMPLIANCE AND PRODUCTION CAPABILITY			
DRAWING MAY BE REVERSED			
CHECKED:		WNC	
DRAWN:			
DESCRIPTION			
DATE:			
NO:		PD1	
DRAWING TITLE: FIRST FLOOR PLAN			
SCALE:		SHEET:	
NTS		3	

PTL#:

STATE:

■ PD □ ON □ SN □ SD





BUILDER:

CARLISLE

CUSTOMER/PROJECT:

CLASSIC GRADE

excel
HOMES
WWW.EXCELHOMES.COM

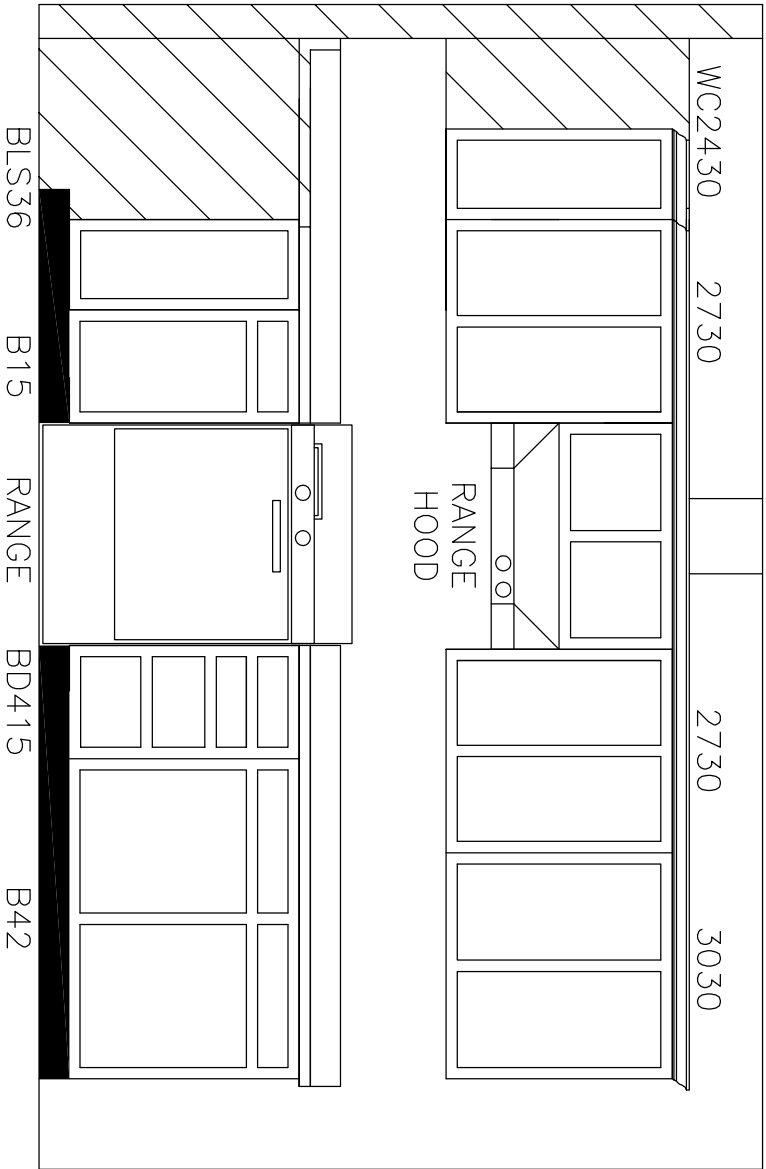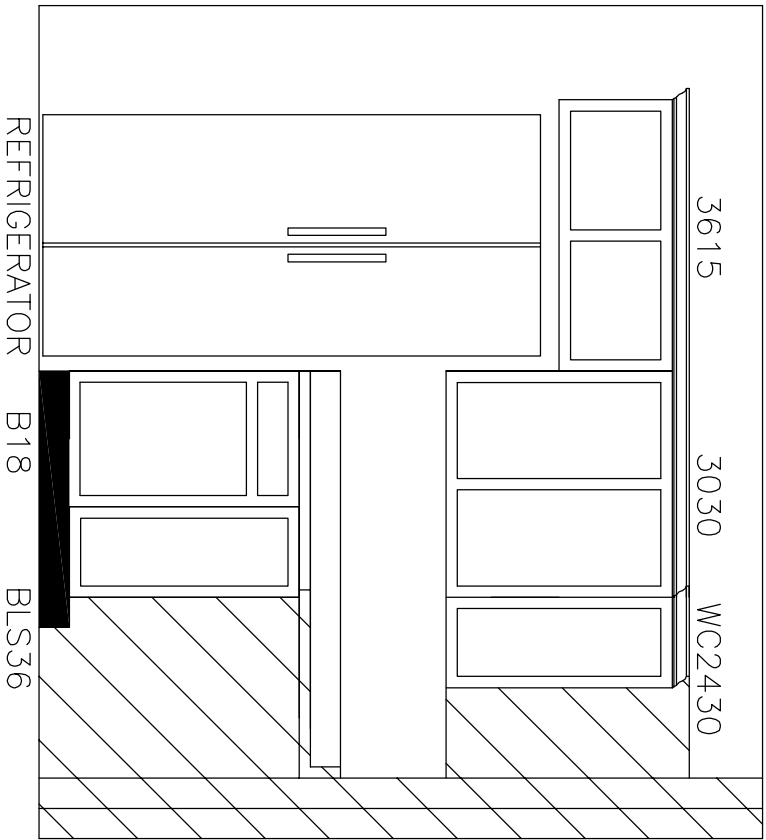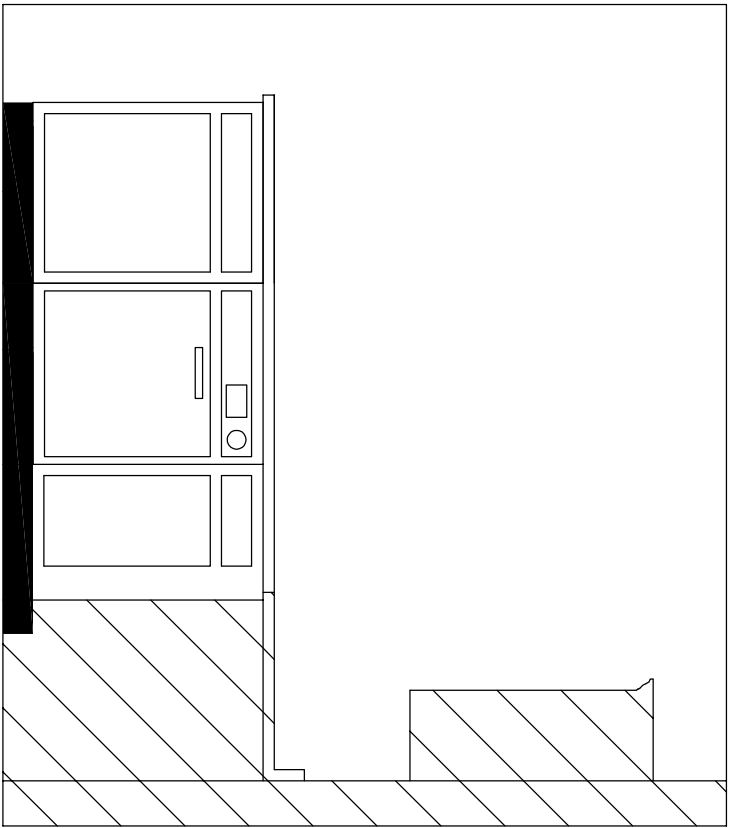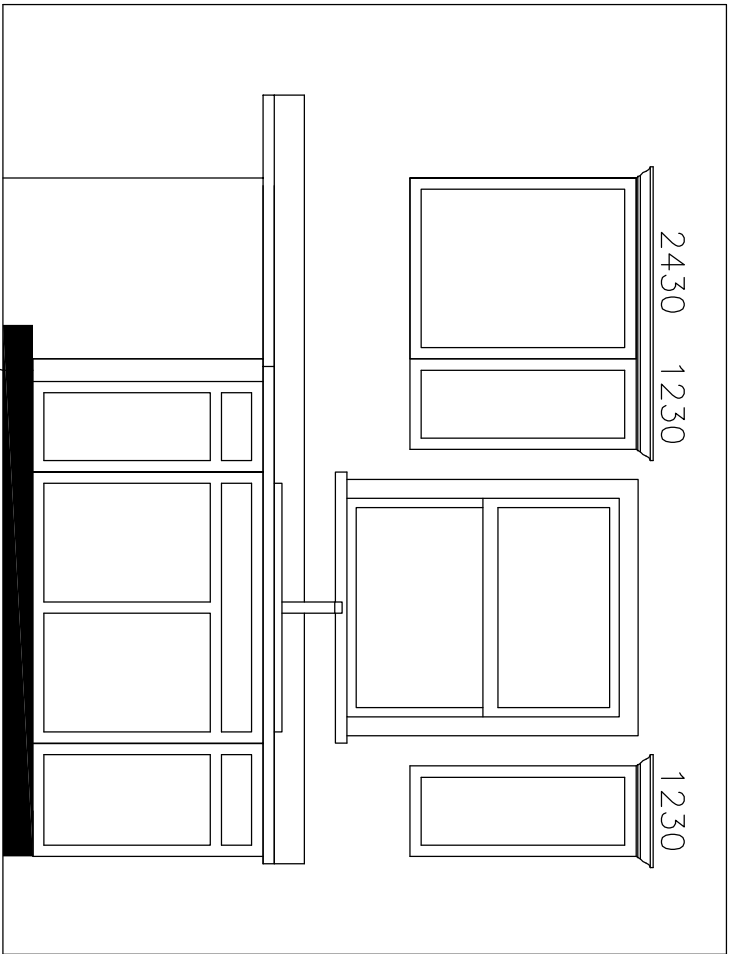

THIS DRAWING AND DESIGN IS THE PROPERTY OF EXCEL HOMES GROUP, LLC. ANY REPRODUCTION OF THE DRAWING OR DESIGN IS PROHIBITED WITHOUT THE EXPRESS WRITTEN CONSENT OF EXCEL HOMES GROUP, LLC.

ADJUSTMENTS MADE FOR CODE COMPLIANCE AND PRODUCTION CAPABILITY

DRAWING MAY BE REVERSED

CHECKED: WNC

DRAWN: _____

DESCRIPTION

DATE: _____

NO: PD1

DRAWING TITLE:

KITCHEN ELEVATION

SCALE: NTS

SHEET: -