



Yes! I want the option to build my new home to ENERGY STAR specifications and save up to 35% on my energy bills.

THIS HOME HAS BEEN DESIGNED SPECIFICALLY FOR:

# MAGNOLIA

STREET  
TOWN, STATE ZIP  
COUNTY

BUILDER:

# CLASSIC GRADE

### DESIGN INFORMATION

**ROOF:**  
 PITCH:  5/12  7/12  9/12  12/12  
 TYPE:  WEBB TRUSS  STORAGE TRUSS  
 SPACING:  24" O.C.  16" O.C.  12" O.C.

**EXTERIOR WALLS:**  
 SIZE:  2x4  2x6  
 SPACING:  24" O.C.  16" O.C.

**MARRIAGE WALLS:**  
 SIZE: 1st Fl  2x3  2x4  2x6  
 SPACING:  24" O.C.  16" O.C.  
 SIZE: 2nd Fl  2x3  2x4  2x6  
 SPACING:  24" O.C.  16" O.C.

**CEILING HEIGHTS:**  
 1ST FLOOR:  8'-0"  9'-0"  OTHER \_\_\_\_\_  
 2ND FLOOR:  8'-0"  9'-0"  OTHER \_\_\_\_\_

**FLOOR JOISTS:**  
 SIZE:  2x8 SPP#2  2x10 SPP#2  
 SPACING:  16" O.C.  12" O.C.

**WINDOWS:**  
 BRAND:  MW CLASSIC  ANDERSEN  
 PELLA  OTHER \_\_\_\_\_  
 STYLE:  SINGLE HUNG  DOUBLE HUNG  
 DP RATING: \_\_\_\_\_

**FOUNDATION:**  
 TYPE:  BASEMENT  CRAWL SPACE

**HVAC:**  
 TYPE:  ENTIRE SYSTEM BY FACTORY  
 PARTIAL SYSTEM BY FACTORY  
 ON-SITE BY BUILDER

**BTU LOSS:** \_\_\_\_\_

### SITE CONDITIONS:

GROUND SNOW LOAD: \_\_\_\_\_ PSF  
 WIND SPEED: \_\_\_\_\_ MPH  
 EXPOSURE: \_\_\_\_\_  
 SEISMIC CATEGORY: \_\_\_\_\_  
 USE GROUP: \_\_\_\_\_ SINGLE FAMILY  
 CONSTRUCTION TYPE: VB WOOD FRAME UNPROTECTED

### SQUARE FOOTAGE:


FIRST FLOOR:	1,100	SQ. FT.
SECOND FLOOR:	-	SQ. FT.
BONUS ROOM:	653	SQ. FT.
GARAGE:	-	SQ. FT.
TOTAL:	1,753	SQ. FT.

OVERALL SIZE: 27'-6" x 40'-0"  
 MODEL: MAGNOLIA - CLASSIC GRADE

±23'-5" TOP OF SILL TO PEAK

8'-0" 1ST FLOOR CEILING HEIGHT

1ST FLOOR FLOOR  
 TOP OF SILL  
 GRADE

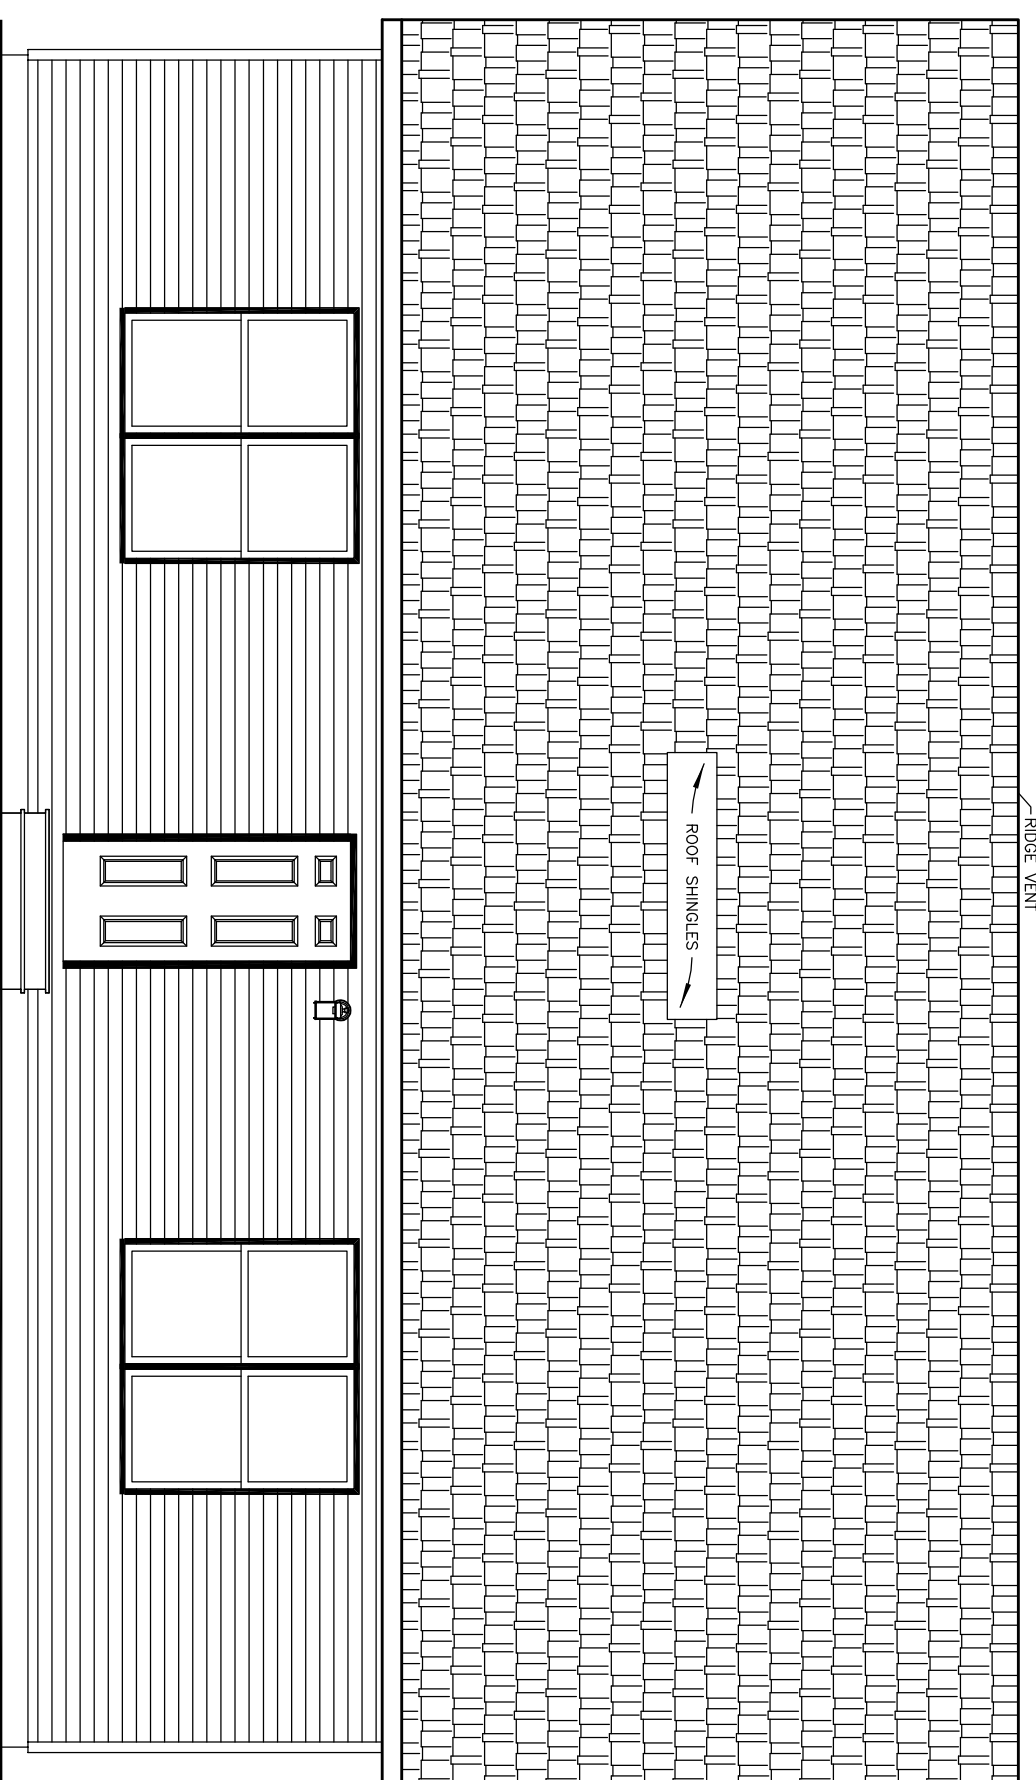

### NOTES:

1. ITEMS SHOWN ON THE EXTERIOR ELEVATION DRAWINGS ARE FOR ILLUSTRATIVE PURPOSES ONLY

### FRONT ELEVATION

PTL#:  
STATE:

PD  ON  SN  SD

BUILDER: MAGNOLIA

CUSTOMER/PROJECT: CLASSIC GRADE



THIS DRAWING AND DESIGN IS THE PROPERTY OF EXCEL HOMES GROUP, LLC. ANY REPRODUCTION OF THE DRAWING OR DESIGN IS PROHIBITED WITHOUT THE EXPRESS WRITTEN CONSENT OF EXCEL HOMES GROUP, LLC.

ADJUSTMENTS MADE FOR CODE COMPLIANCE AND PRODUCTION CAPABILITY DRAWING MAY BE REVERSED

DRAWN: \_\_\_\_\_ CHECKED: WNC

DESCRIPTION

NO. PD1  
DATE: \_\_\_\_\_  
DRAWING TITLE:

### COVER SHEET

SCALE: NTS SHEET: 1

PTL#:

STATE:

PD  ON  SN  SD




BUILDER:

MAGNOLIA

CUSTOMER/PROJECT:

CLASSIC GRADE

**excel**  
HOMES  
WWW.EXCELHOMES.COM

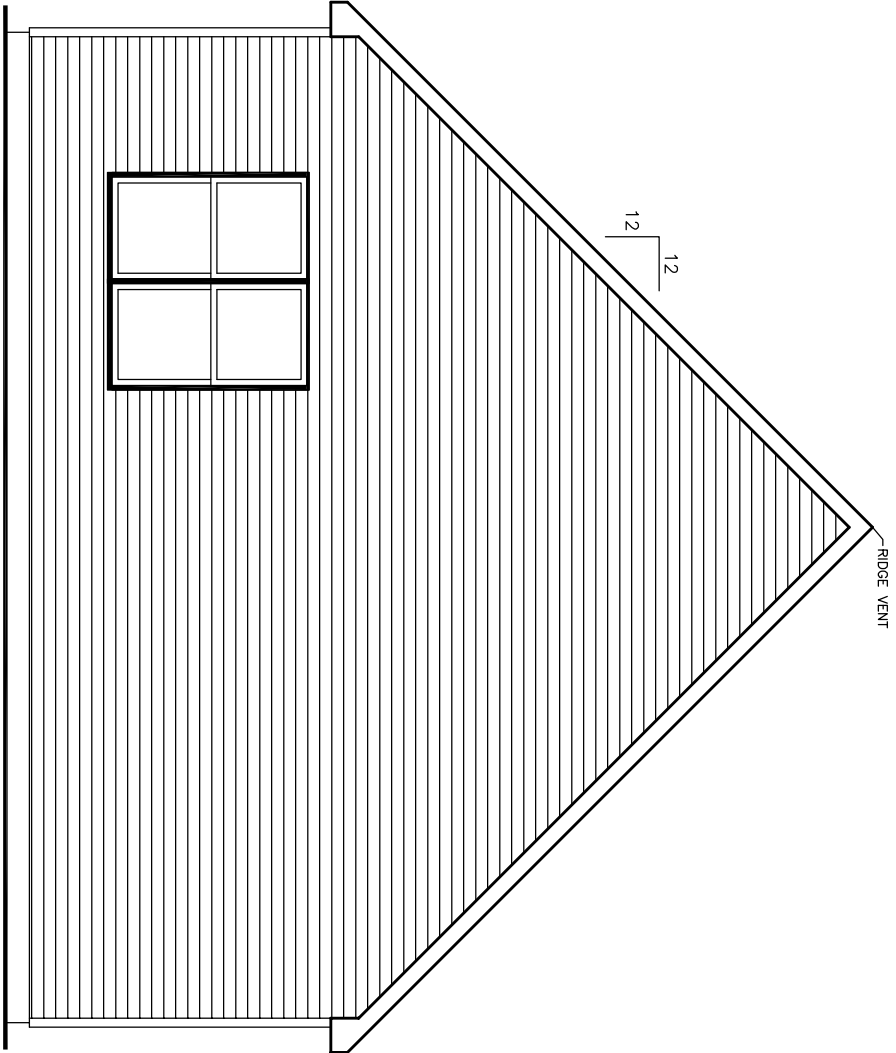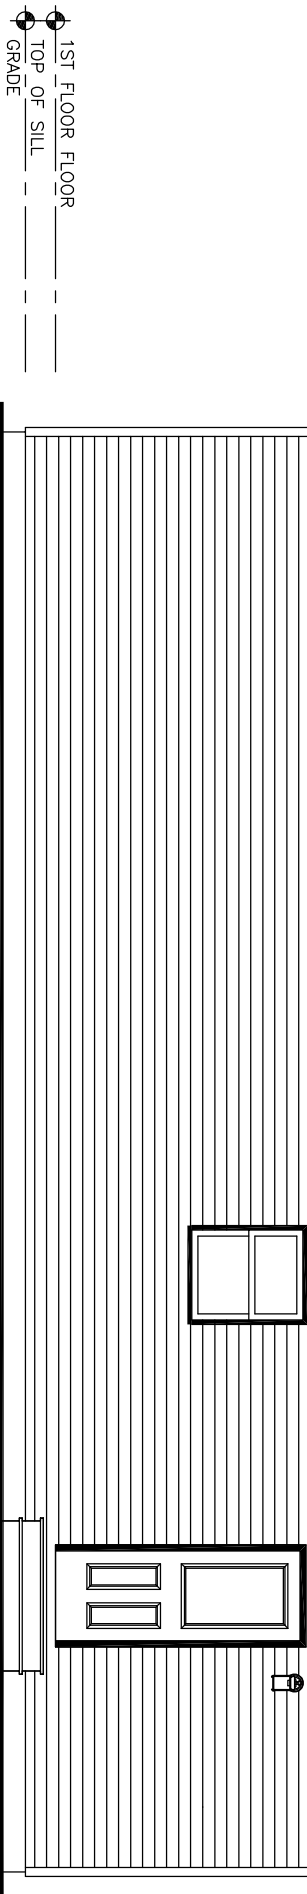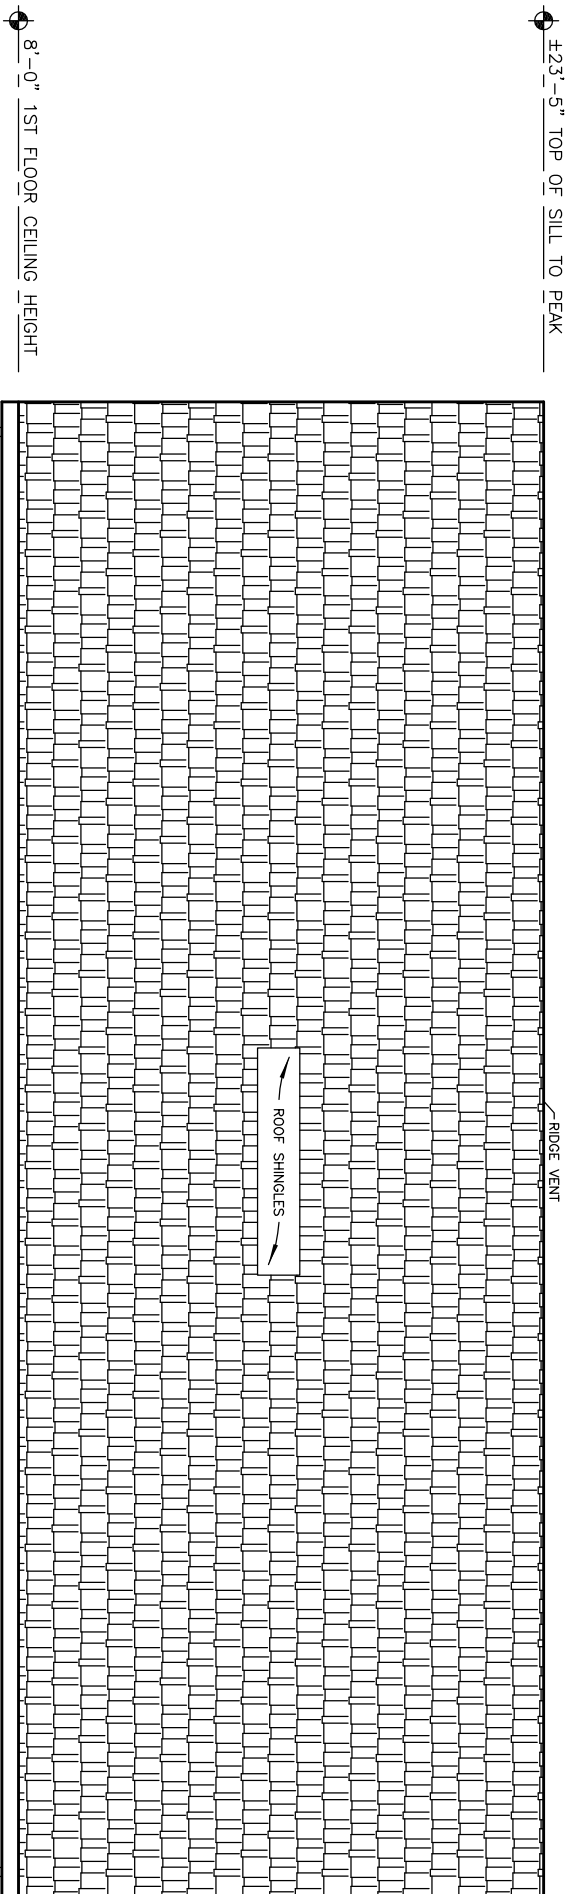

NOTES:  
1. ITEMS SHOWN ON THE EXTERIOR ELEVATION DRAWINGS ARE FOR ILLUSTRATIVE PURPOSES ONLY

FINISHED GRADE VARIES  
**LEFT ELEVATION**

FINISHED GRADE VARIES  
**RIGHT ELEVATION**

THIS DRAWING AND DESIGN IS THE PROPERTY OF EXCEL HOMES GROUP, LLC. ANY REPRODUCTION OF THE DRAWING OR DESIGN IS PROHIBITED WITHOUT THE EXPRESS WRITTEN CONSENT OF EXCEL HOMES GROUP, LLC.

ADJUSTMENTS MADE FOR CODE COMPLIANCE AND PRODUCTION CAPABILITY

DRAWING MAY BE REVERSED

DRAWN: \_\_\_\_\_ CHECKED: WNC

NO: \_\_\_\_\_ DATE: \_\_\_\_\_


DESCRIPTION

DRAWING TITLE:


SCALE: NTS


SHEET: 2

**ELEVATIONS**

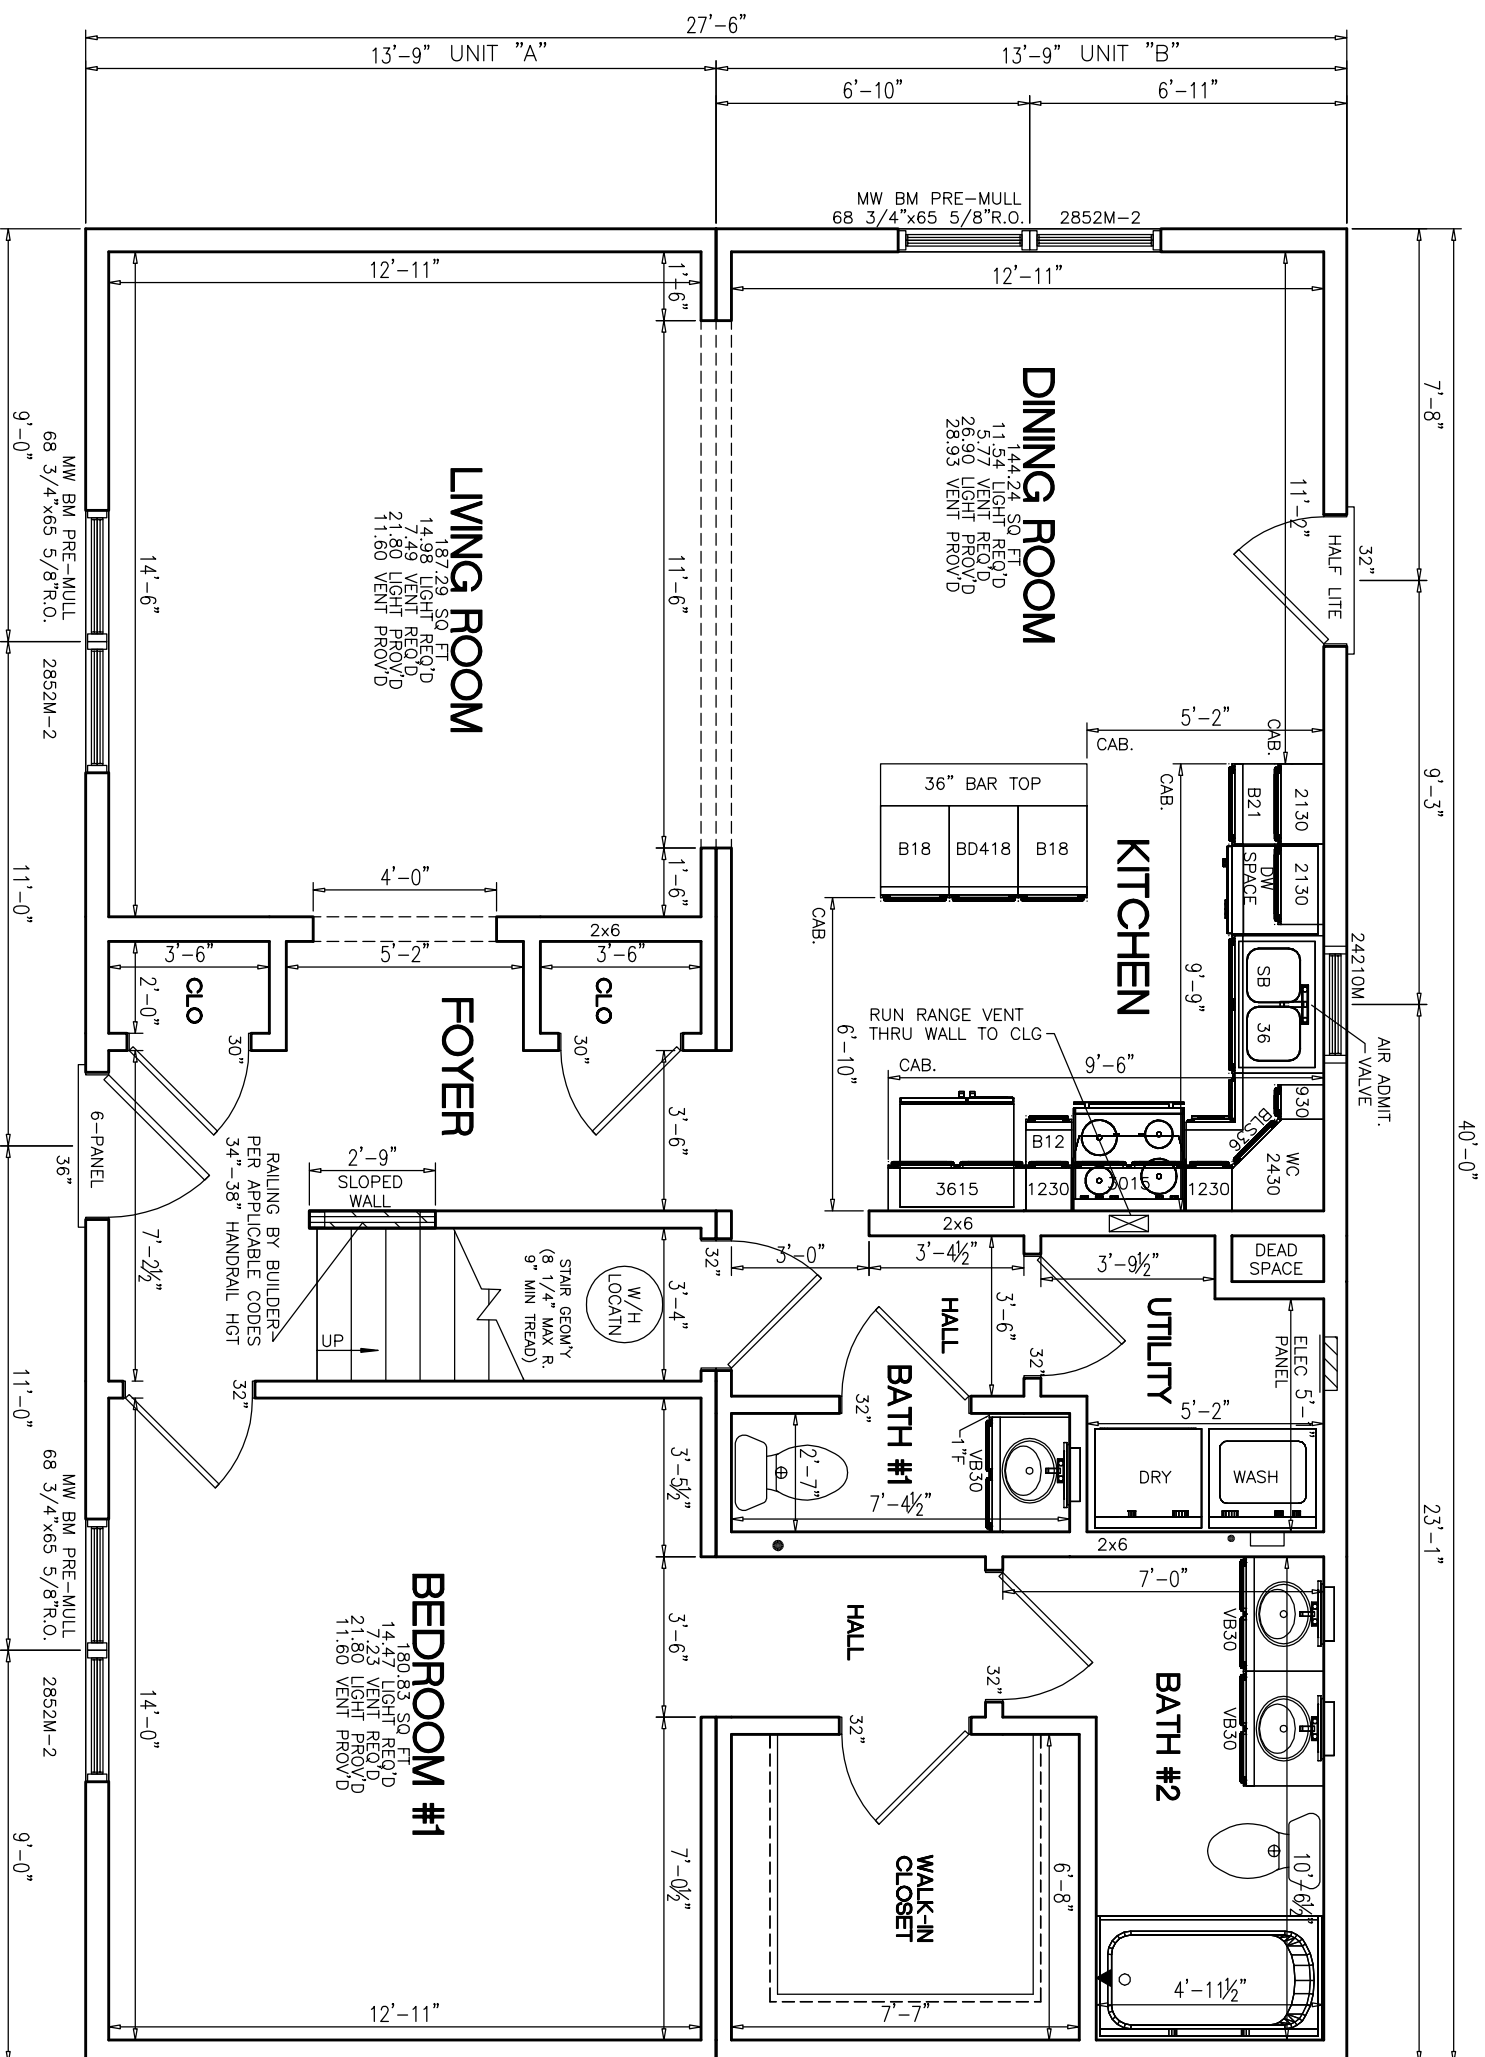

- NOTES:
1. 2x6 EXT WALLS @ 16" O.C./2x4 MARR WALLS @ 16" O.C.
  2. 8'-0" CLG HT.
  3. 2x10 SPF #2 FLOOR JOISTS @ 16" O.C.
  4. ROOF SYSTEM TO BE 24" O.C.
  5. MW BRICK MOULD SLG HUNG WINDOWS (TVBSH: #1=24210M, #2=2842M, #3M=3046M, #4=2852M, #11=2856EM)

PTL#:	STATE:
<input checked="" type="checkbox"/> PD <input type="checkbox"/> ON <input type="checkbox"/> SN <input type="checkbox"/> SD	
BUILDER:	MAGNOLIA
CUSTOMER/PROJECT:	CLASSIC GRADE
 WWW.EXCELHOMES.COM	
THIS DRAWING AND DESIGN IS THE PROPERTY OF EXCEL HOMES GROUP, LLC. ANY REPRODUCTION OF THE DRAWING OR DESIGN IS PROHIBITED WITHOUT THE EXPRESS WRITTEN CONSENT OF EXCEL HOMES GROUP, LLC.	
ADJUSTMENTS MADE FOR CODE COMPLIANCE AND PRODUCTION CAPABILITY. DRAWING MAY BE REVERSED.	
DRAWN:	CHECKED:
DATE:	
NO.:	
DESCRIPTION	
DRAWING TITLE:	
<b>FIRST FLOOR PLAN</b>	
SCALE:	SHEET:
NTS	3

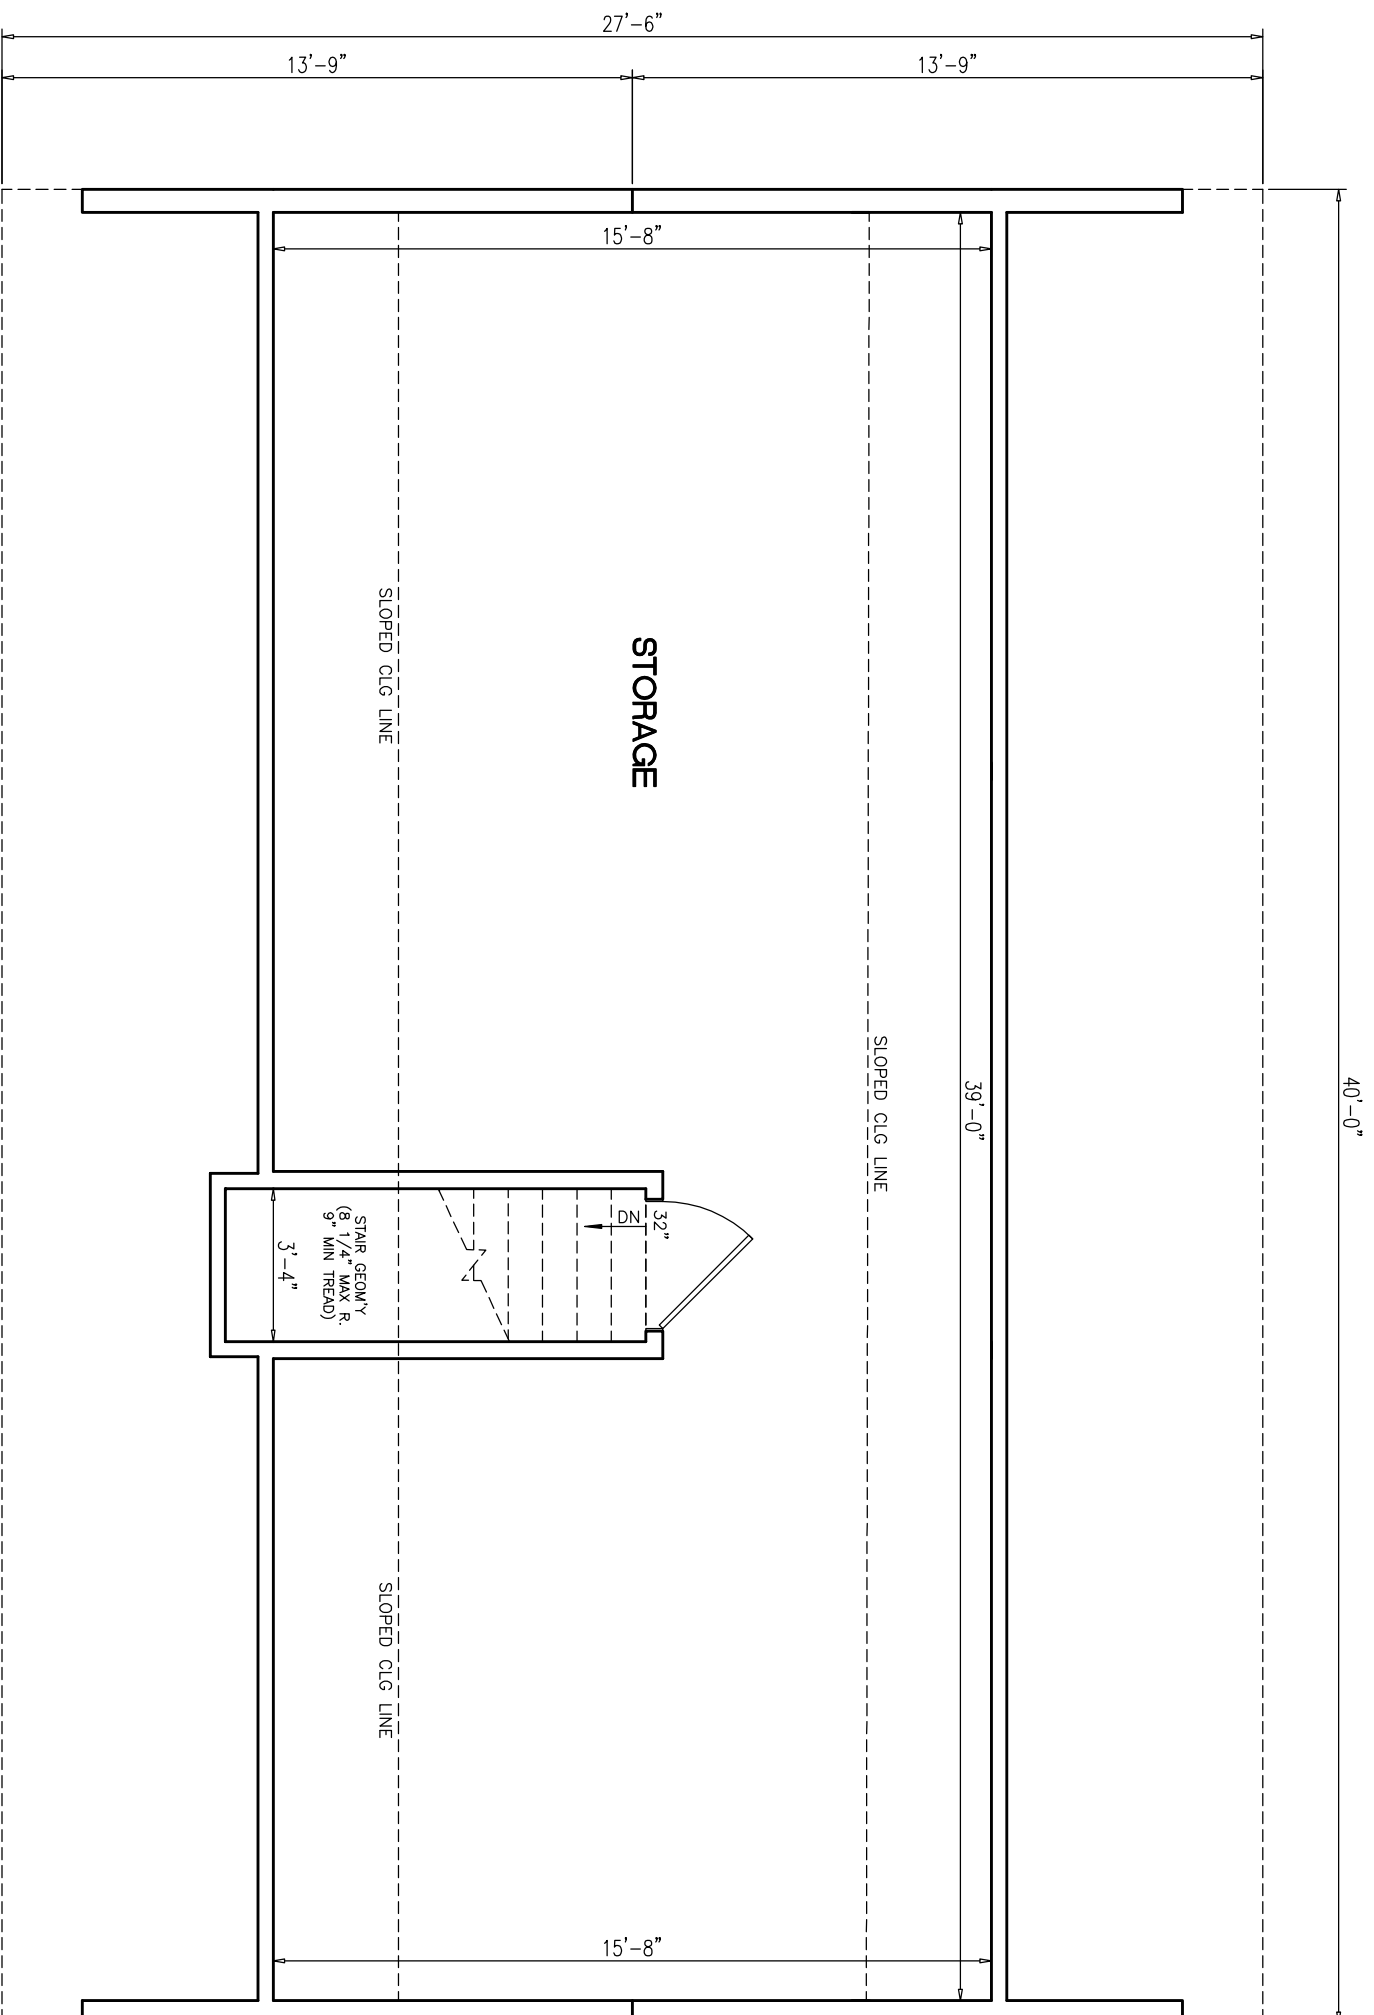

# PROPOSED 2ND FLR PLAN

ALL FINISH MATERIALS SUPPLIED + INSTALLED ON SITE BY OTHERS

KNEE WALL + FLAT CEILING LINE LOCATIONS MAY CHANGE AFTER TRUSS IS DESIGNED

- NOTES:
1. 2x6 EXT WALLS @ 16" O.C.
  2. 8'-0" CLG HT.
  3. ROOF SYSTEM TO BE 24" O.C.
  4. MW BRICK MOULD DBL HUNG WINDOWS (TVBDH: #1=24210M, #2=2842M, #3M=3046M, #4=2852M, #11=2856EM)

PTL#:

STATE:

PD
  ON
  SN
  SD

BUILDER: **MAGNOLIA**

CUSTOMER/PROJECT:  
**CLASSIC GRADE**



THIS DRAWING AND DESIGN IS THE PROPERTY OF EXCEL HOMES GROUP, LLC. ANY REPRODUCTION OF THE DRAWING OR DESIGN IS PROHIBITED WITHOUT THE EXPRESS WRITTEN CONSENT OF EXCEL HOMES GROUP, LLC.

ADJUSTMENTS MADE FOR CODE COMPLIANCE AND PRODUCTION CAPABILITY

DRAWING MAY BE REVERSED

DRAWN: \_\_\_\_\_ CHECKED: WNC


NO. \_\_\_\_\_ DATE: \_\_\_\_\_

DESCRIPTION


DRAWING TITLE: \_\_\_\_\_


FIRST FLOOR PLAN

SCALE: **NTS** SHEET: **3**

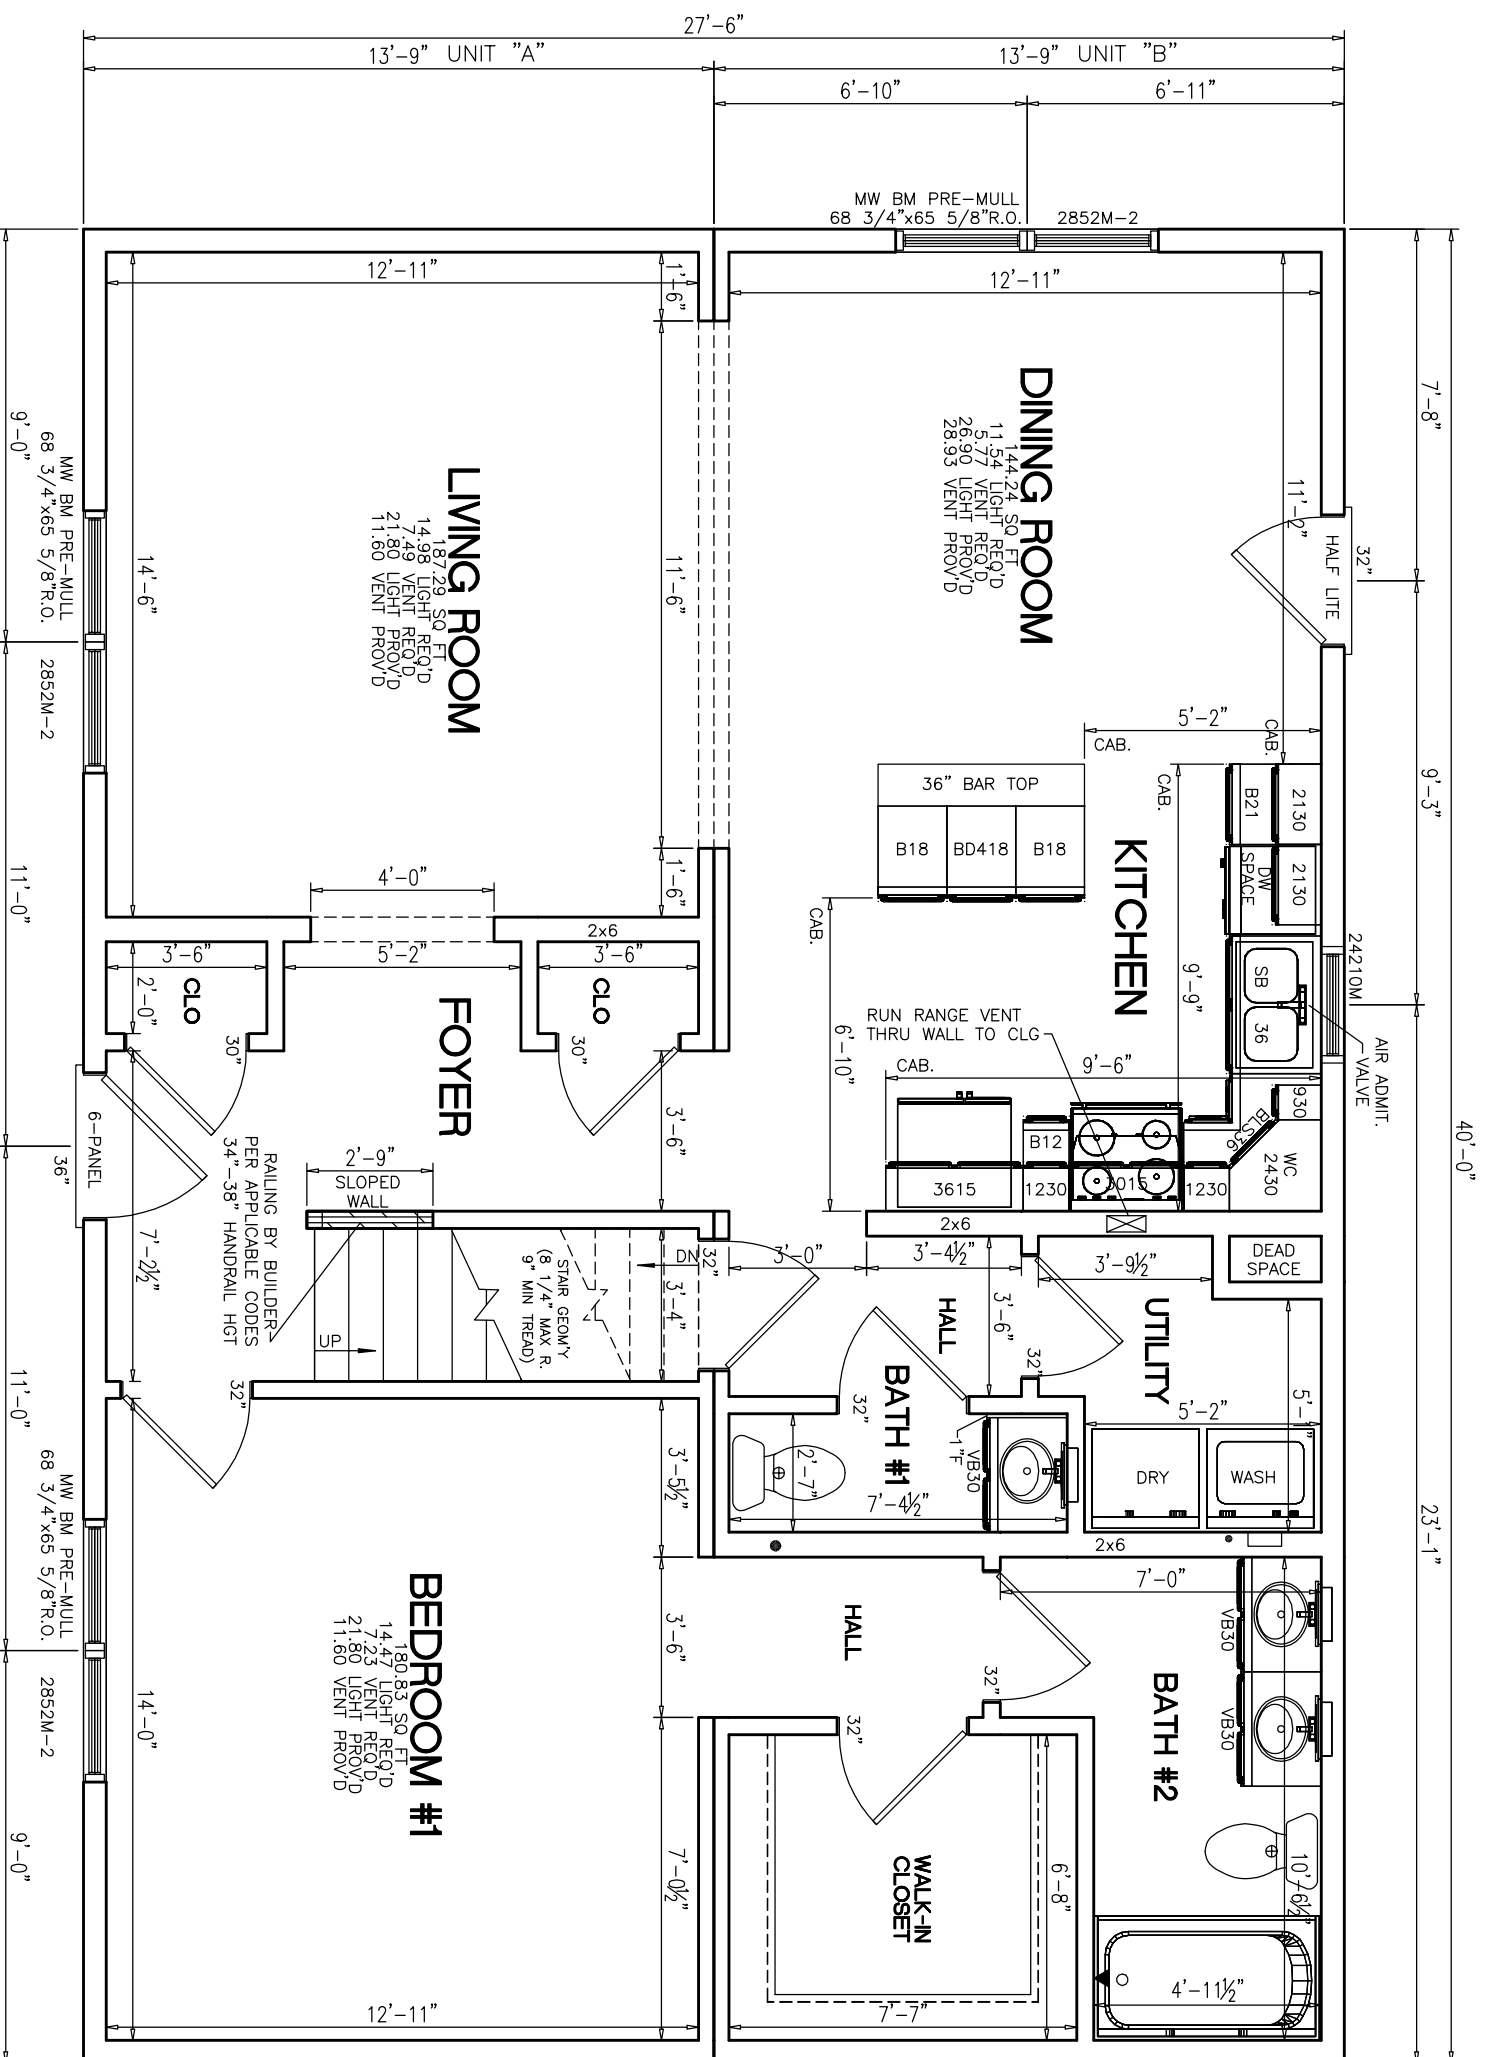

- NOTES:
1. 2x6 EXT WALLS @ 16" O.C./2x4 MARR WALLS @ 16" O.C.
  2. 8'-0" CLG HT.
  3. 2x10 SP#2 FLOOR JOISTS @ 16" O.C.
  4. ROOF SYSTEM TO BE 24" O.C.
  5. MW BRICK MOULD SLG HUNG WINDOWS (TVBSH: #1=24210M, #2=2842M, #3M=3046M, #4=2852M, #11=2856EM)

PTL#:	-	STATE:	-
<input checked="" type="checkbox"/> PD <input type="checkbox"/> ON <input type="checkbox"/> SN <input type="checkbox"/> SD			
BUILDER:	<b>MAGNOLIA</b>		
CUSTOMER/PROJECT:	<b>CLASSIC GRADE</b>		
 WWW.EXCELHOMES.COM			
THIS DRAWING AND DESIGN IS THE PROPERTY OF EXCEL HOMES GROUP, LLC. ANY REPRODUCTION OF THE DRAWING OR DESIGN IS PROHIBITED WITHOUT THE EXPRESS WRITTEN CONSENT OF EXCEL HOMES GROUP, LLC.			
ADJUSTMENTS MADE FOR CODE COMPLIANCE AND PRODUCTION CAPABILITY. DRAWING MAY BE REVERSED.			
DRAWN:	WNC	CHECKED:	WNC
DESCRIPTION:	FIRST FLOOR PLAN		
DATE:	-		
NO:	PD1		
DRAWING TITLE:	FIRST FLOOR PLAN		
SCALE:	NTS	SHEET:	3

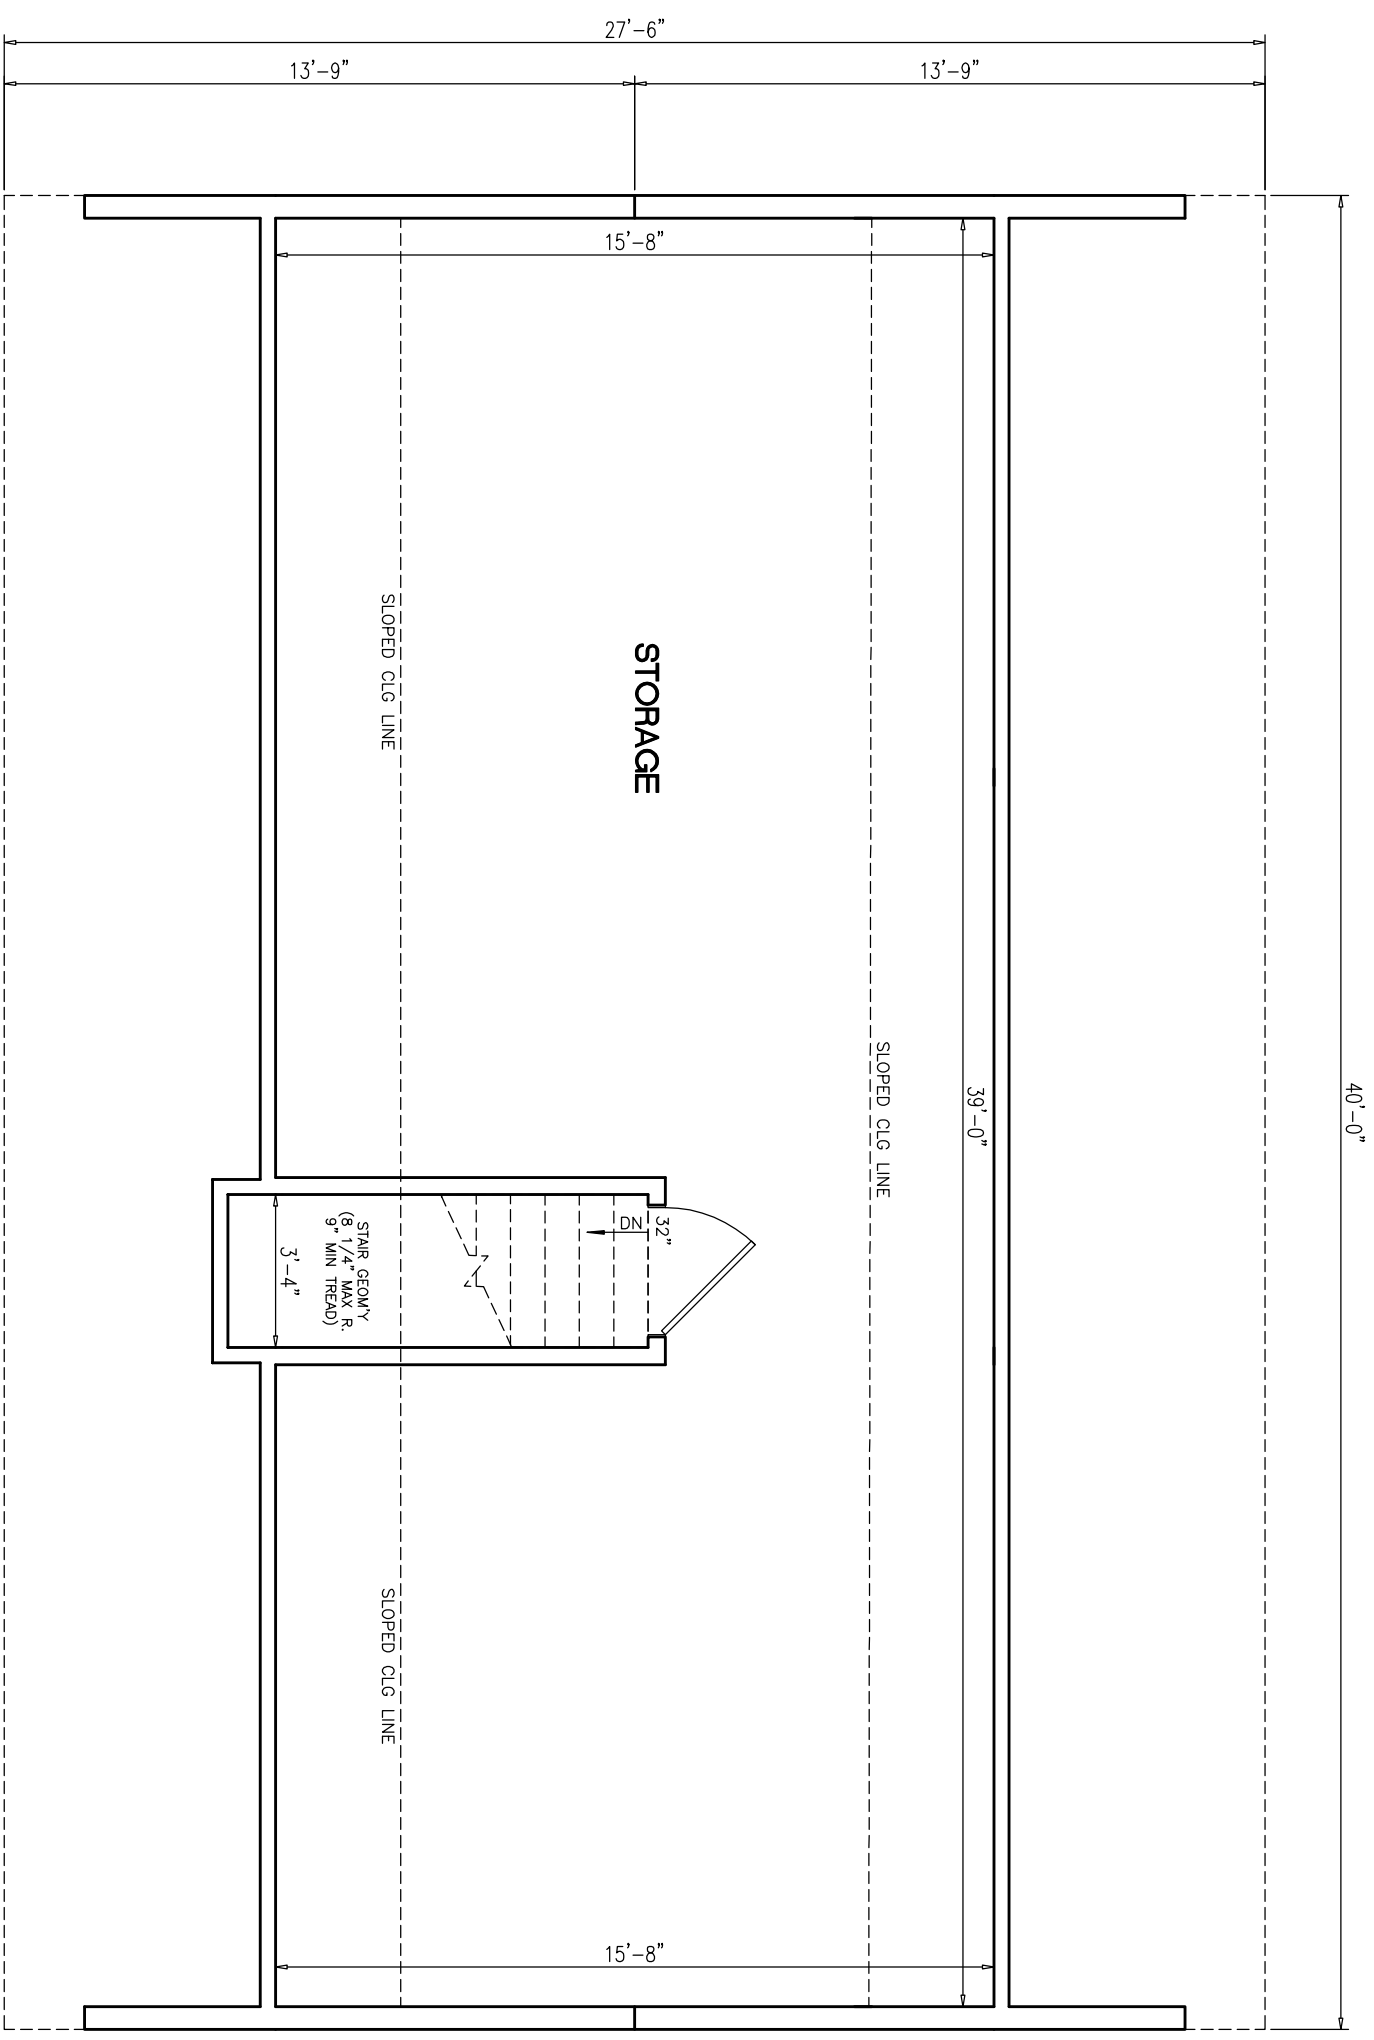


# PROPOSED 2ND FLR PLAN

ALL FINISH MATERIALS SUPPLIED + INSTALLED ON SITE BY OTHERS

KNEE WALL + FLAT CEILING LINE LOCATIONS MAY CHANGE AFTER TRUSS IS DESIGNED

- NOTES:
1. 2x6 EXT WALLS @ 16" O.C.
  2. 8'-0" CLG HT.
  3. ROOF SYSTEM TO BE 24" O.C.
  4. MW BRICK MOULD DBL HUNG WINDOWS (TVBDH: #1=24210M, #2=2842M, #3M=3046M, #4=2852M, #11=2856EM)

PTL#:	STATE:
<input type="checkbox"/> PD <input type="checkbox"/> ON <input type="checkbox"/> SN <input type="checkbox"/> SD	
BUILDER:	MAGNOLIA
CUSTOMER/PROJECT:	CLASSIC GRADE
 <a href="http://WWW.EXCELHOMES.COM">WWW.EXCELHOMES.COM</a>	
THIS DRAWING AND DESIGN IS THE PROPERTY OF EXCEL HOMES GROUP, LLC. ANY REPRODUCTION OF THE DRAWING OR DESIGN IS PROHIBITED WITHOUT THE EXPRESS WRITTEN CONSENT OF EXCEL HOMES GROUP, LLC.	
ADJUSTMENTS MADE FOR CODE COMPLIANCE AND PRODUCTION CAPABILITY	
DRAWING MAY BE REVERSED	
DRAWN:	CHECKED:
NO:	DATE:
DESCRIPTION	
DRAWING TITLE:	FIRST FLOOR PLAN
SCALE:	SHEET:
NTS	3

PTL#:

STATE:

PD  QN  SN  SD





BUILDER:

MAGNOLIA

CUSTOMER/PROJECT:

CLASSIC GRADE

**excel**  
HOMES  
WWW.EXCELHOMES.COM

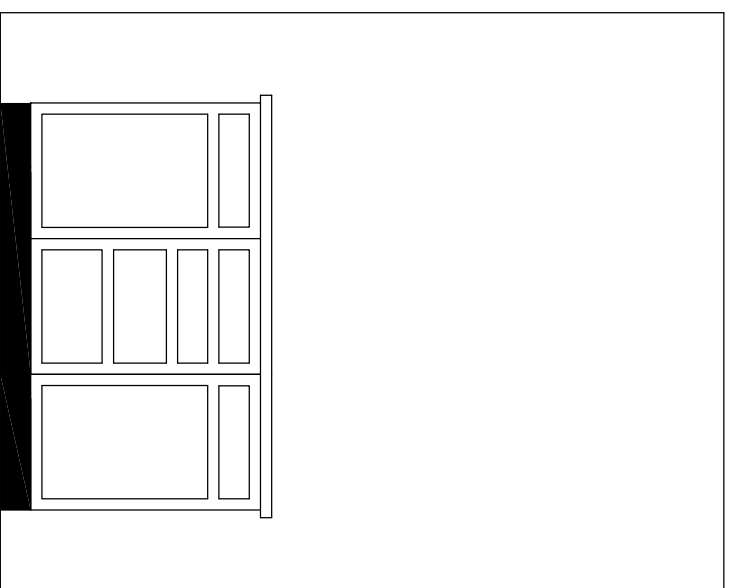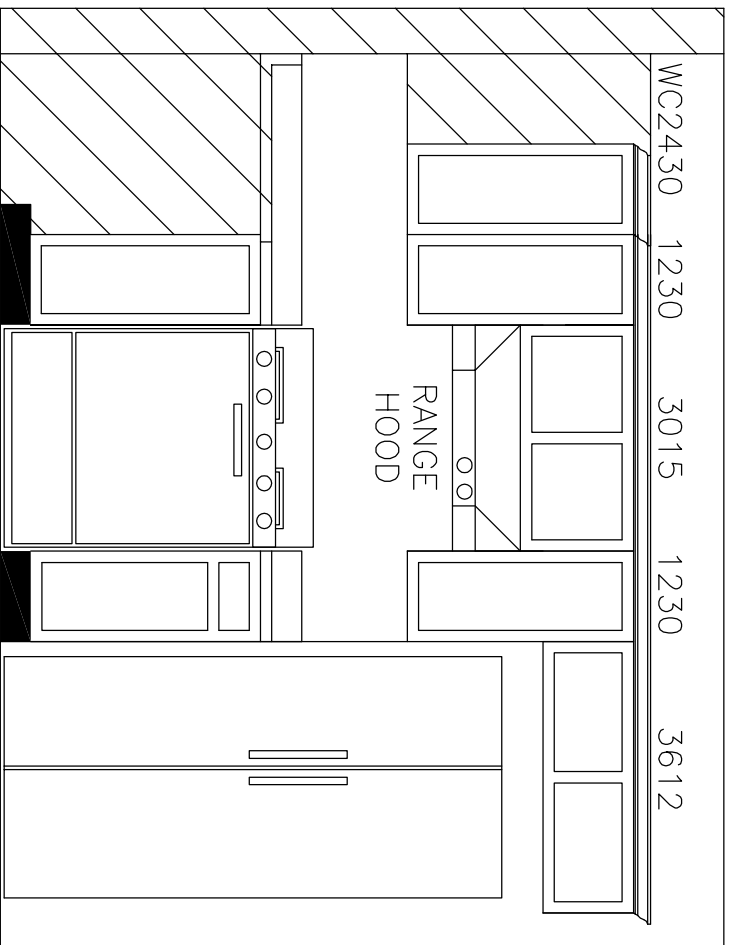 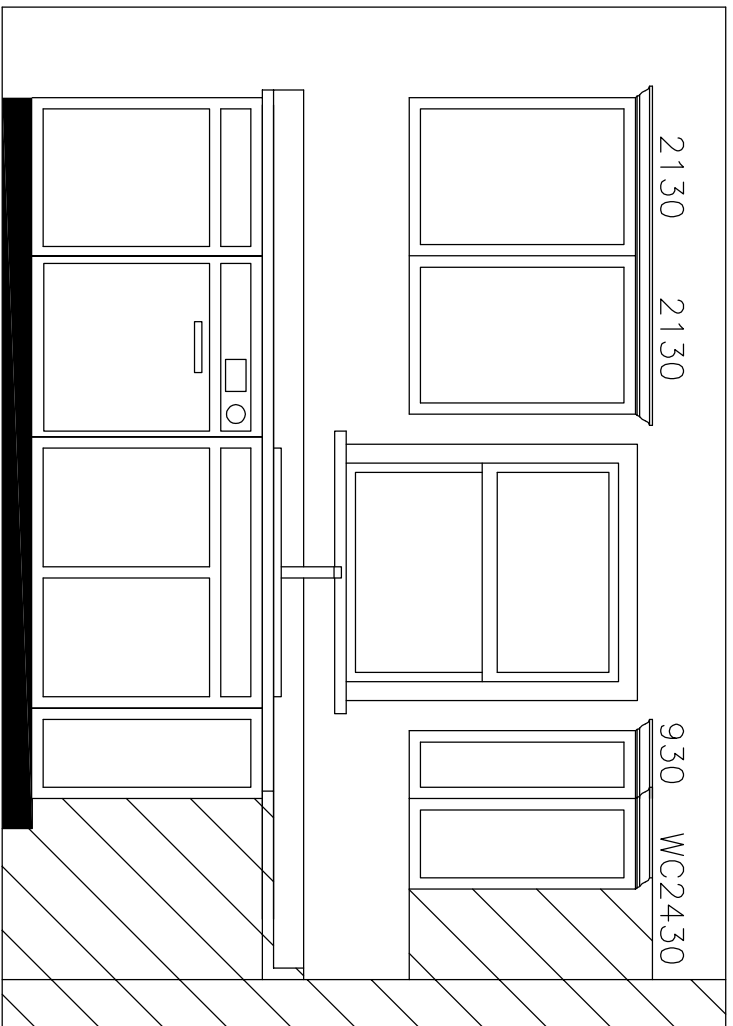

THIS DRAWING AND DESIGN IS THE PROPERTY OF EXCEL HOMES GROUP, LLC. ANY REPRODUCTION OF THE DRAWING OR DESIGN IS PROHIBITED WITHOUT THE EXPRESS WRITTEN CONSENT OF EXCEL HOMES GROUP, LLC.

ADJUSTMENTS MADE FOR CODE COMPLIANCE AND PRODUCTION CAPABILITY

DRAWING MAY BE REVERSED

DRAWN: \_\_\_\_\_ CHECKED: WNC

DESCRIPTION

NO: \_\_\_\_\_ DATE: \_\_\_\_\_

PD1

DRAWING TITLE:

KITCHEN ELEVATION

SCALE: NTS SHEET: -



Yes! I want the option to build my new home to ENERGY STAR specifications and save up to 35% on my energy bills.

THIS HOME HAS BEEN DESIGNED SPECIFICALLY FOR:

# MAGNOLIA

STREET  
TOWN, STATE ZIP  
COUNTY

BUILDER:

# CLASSIC GRADE

### DESIGN INFORMATION

**ROOF:**  
 PITCH:  5/12  7/12  9/12  12/12  
 TYPE:  WEBB TRUSS  STORAGE TRUSS  
 SPACING:  24" O.C.  16" O.C.  12" O.C.

**EXTERIOR WALLS:**  
 SIZE:  2x4  2x6  
 SPACING:  24" O.C.  16" O.C.

**MARRIAGE WALLS:**  
 SIZE: 1st Fl  2x3  2x4  2x6  
 SPACING:  24" O.C.  16" O.C.  
 SIZE: 2nd Fl  2x3  2x4  2x6  
 SPACING:  24" O.C.  16" O.C.

**CEILING HEIGHTS:**  
 1ST FLOOR:  8'-0"  9'-0"  OTHER \_\_\_\_\_  
 2ND FLOOR:  8'-0"  9'-0"  OTHER \_\_\_\_\_

**FLOOR JOISTS:**  
 SIZE:  2x8 SPP#2  2x10 SPP#2  
 SPACING:  16" O.C.  12" O.C.

**WINDOWS:**  
 BRAND:  MW CLASSIC  ANDERSEN  
 PELLA  OTHER \_\_\_\_\_  
 STYLE:  SINGLE HUNG  DOUBLE HUNG  
 DP RATING: \_\_\_\_\_

**FOUNDATION:**  
 TYPE:  BASEMENT  CRAWL SPACE

**HVAC:**  
 TYPE:  ENTIRE SYSTEM BY FACTORY  
 PARTIAL SYSTEM BY FACTORY  
 ON-SITE BY BUILDER



**BTU LOSS:** \_\_\_\_\_

### SITE CONDITIONS:

GROUND SNOW LOAD: \_\_\_\_\_ PSF  
 WIND SPEED: \_\_\_\_\_ MPH  
 EXPOSURE: \_\_\_\_\_  
 SEISMIC CATEGORY: \_\_\_\_\_  
 USE GROUP: \_\_\_\_\_ SINGLE FAMILY  
 CONSTRUCTION TYPE: VB WOOD FRAME UNPROTECTED

### SQUARE FOOTAGE:

FIRST FLOOR:	1,100	SQ. FT.
SECOND FLOOR:	-	SQ. FT.
BONUS ROOM:	653	SQ. FT.
GARAGE:	-	SQ. FT.
TOTAL:	1,753	SQ. FT.
OVERALL SIZE:	27'-6" x 40'-0"	
MODEL:	MAGNOLIA - CLASSIC GRADE	

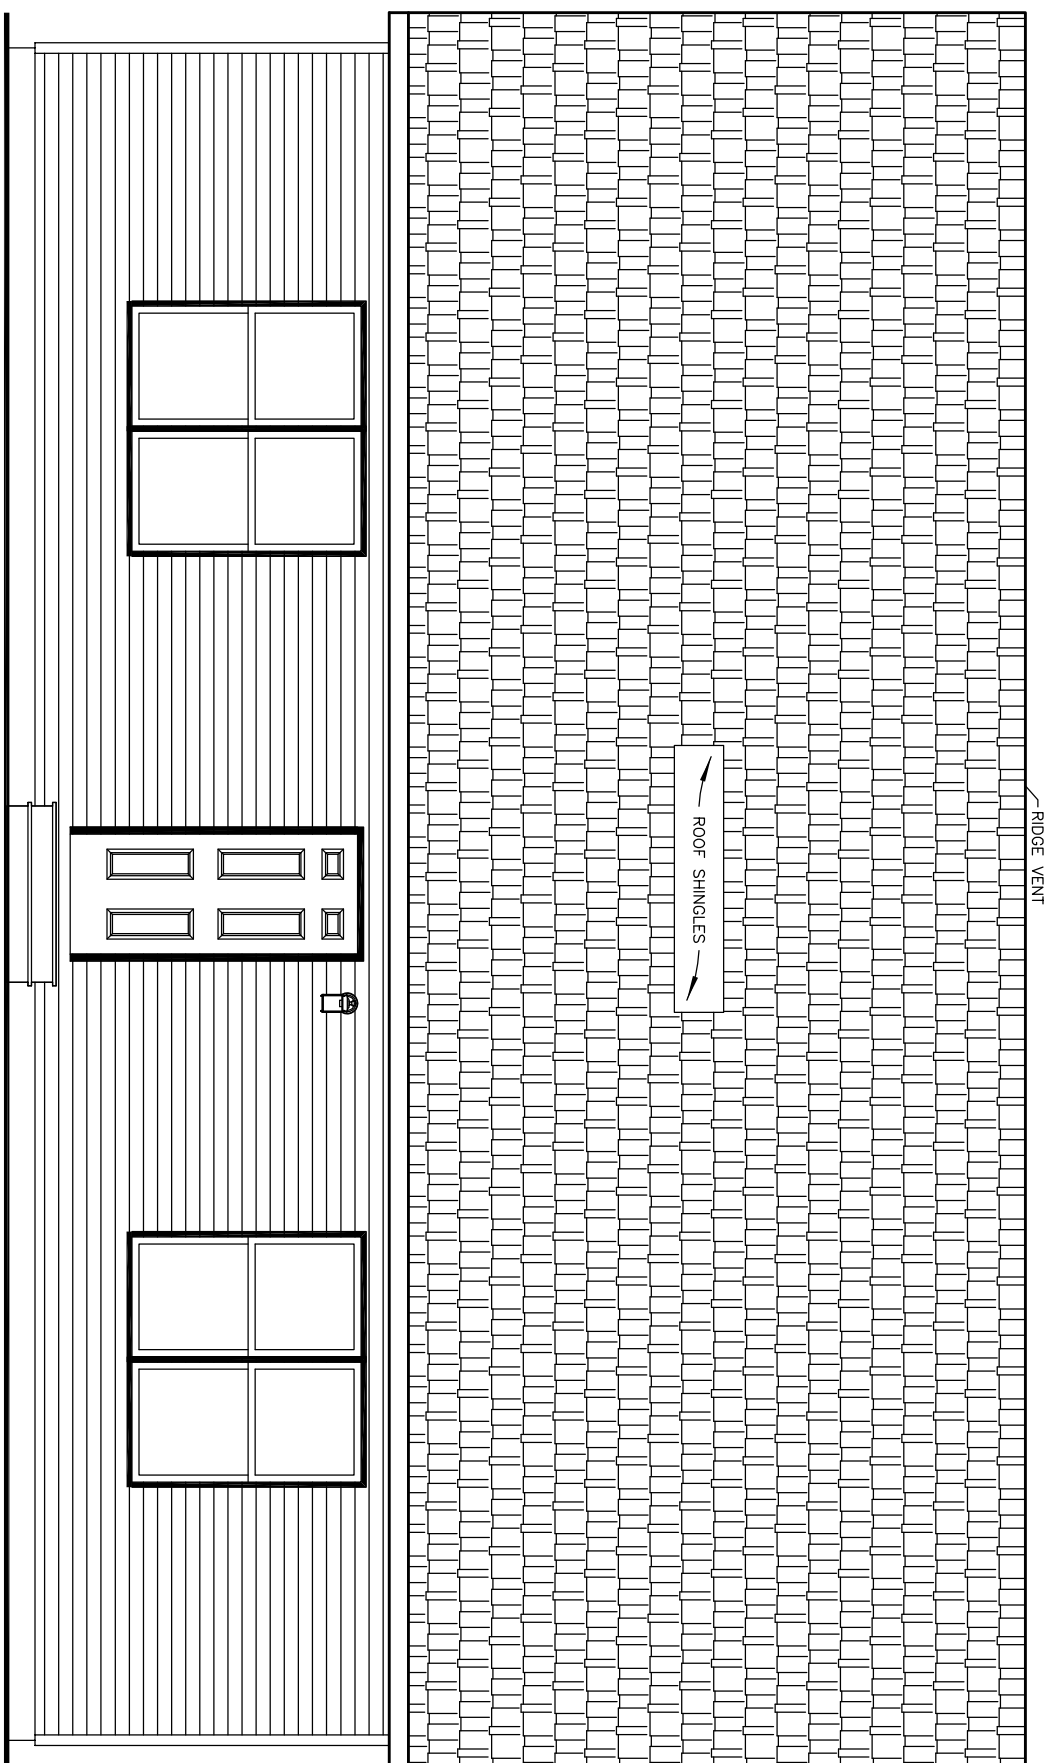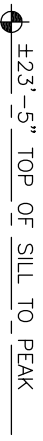

NOTES:  
1. ITEMS SHOWN ON THE EXTERIOR ELEVATION DRAWINGS ARE FOR ILLUSTRATIVE PURPOSES ONLY

FRONT ELEVATION

PTL#:  
STATE:

PD  ON  SN  SD

BUILDER:  
MAGNOLIA

CUSTOMER/PROJECT:  
CLASSIC GRADE



THIS DRAWING AND DESIGN IS THE PROPERTY OF EXCEL HOMES GROUP, LLC. ANY REPRODUCTION OF THE DRAWING OR DESIGN IS PROHIBITED WITHOUT THE EXPRESS WRITTEN CONSENT OF EXCEL HOMES GROUP, LLC.

ADJUSTMENTS MADE FOR CODE COMPLIANCE AND PRODUCTION CAPABILITY  
DRAWING MAY BE REVERSED

CHECKED: WNC  
DRAWN:

DESCRIPTION

DATE:  
NO. PD1  
DRAWING TITLE:

COVER SHEET

SCALE: NTS  
SHEET: 1



PTL#:

STATE:

PD  ON  SN  SD


BUILDER:

MAGNOLIA

CUSTOMER/PROJECT:

CLASSIC GRADE

**excel**  
HOMES  
WWW.EXCELHOMES.COM

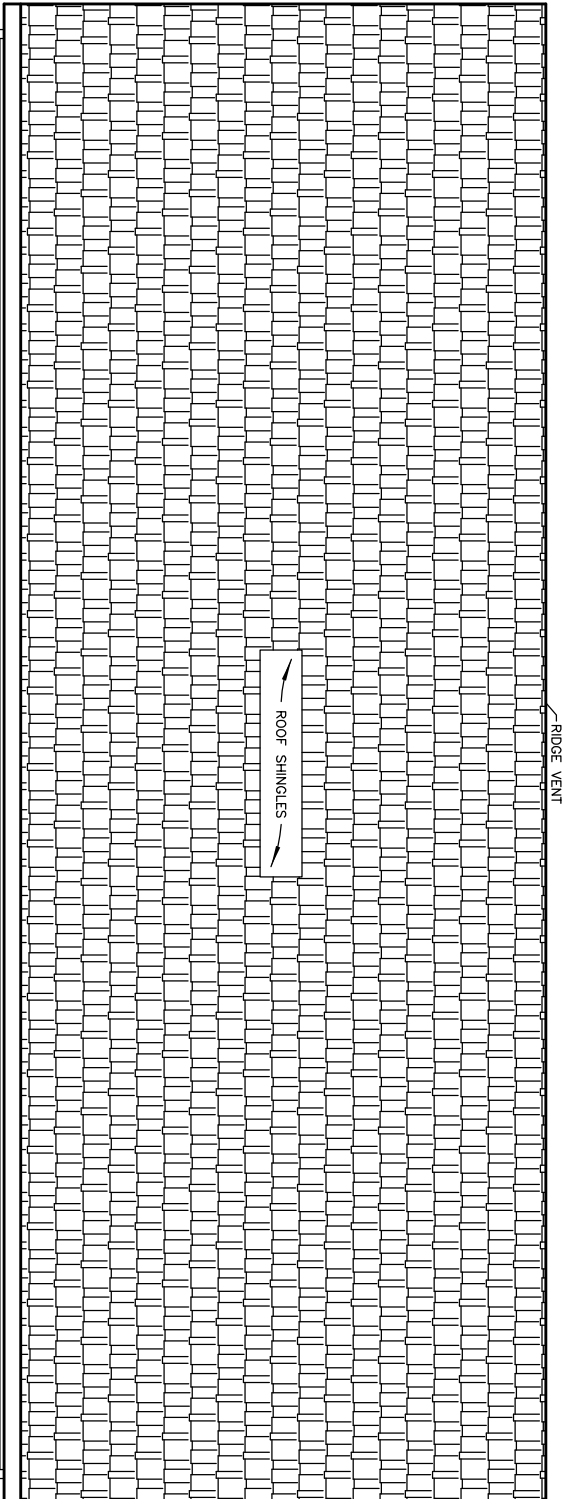


±23'-5" TOP OF SILL TO PEAK

8'-0" 1ST FLOOR CEILING HEIGHT

1ST FLOOR FLOOR  
TOP OF SILL  
GRADE

**REAR ELEVATION**


FINISHED GRADE VARIES

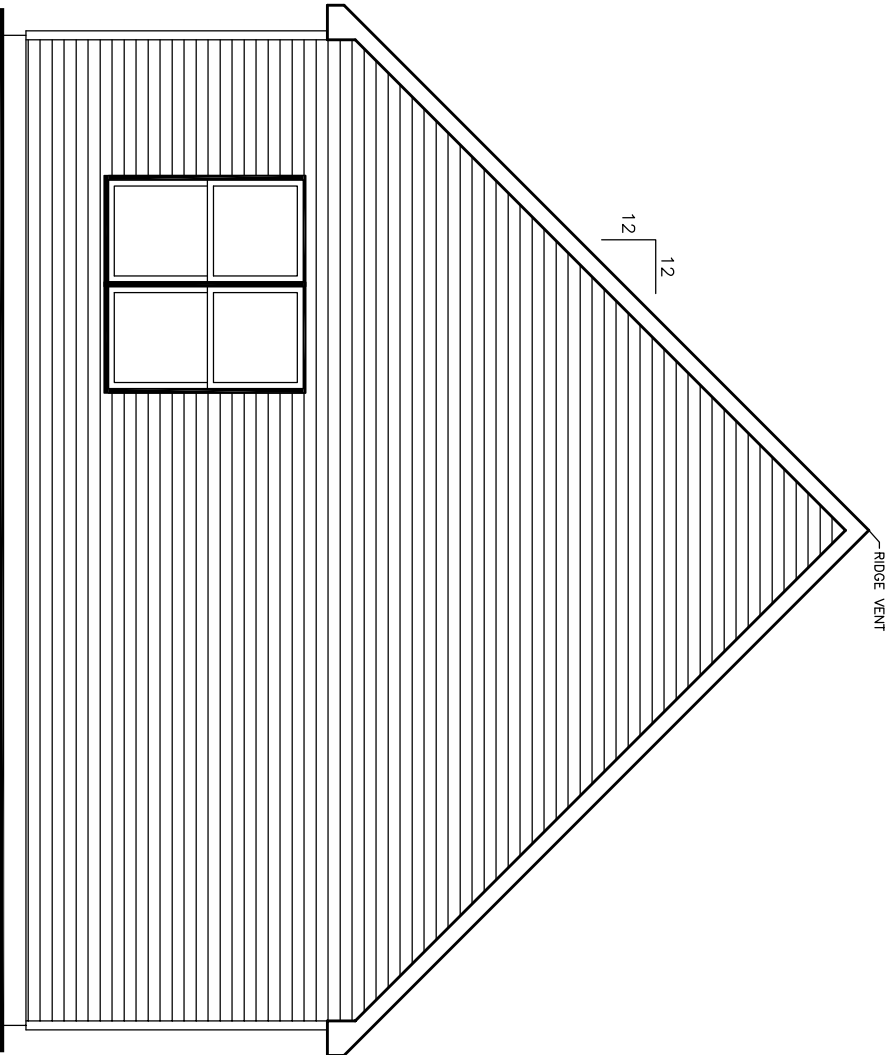

**NOTES:**

1. ITEMS SHOWN ON THE EXTERIOR ELEVATION DRAWINGS ARE FOR ILLUSTRATIVE PURPOSES ONLY

FINISHED GRADE VARIES  
**LEFT ELEVATION**

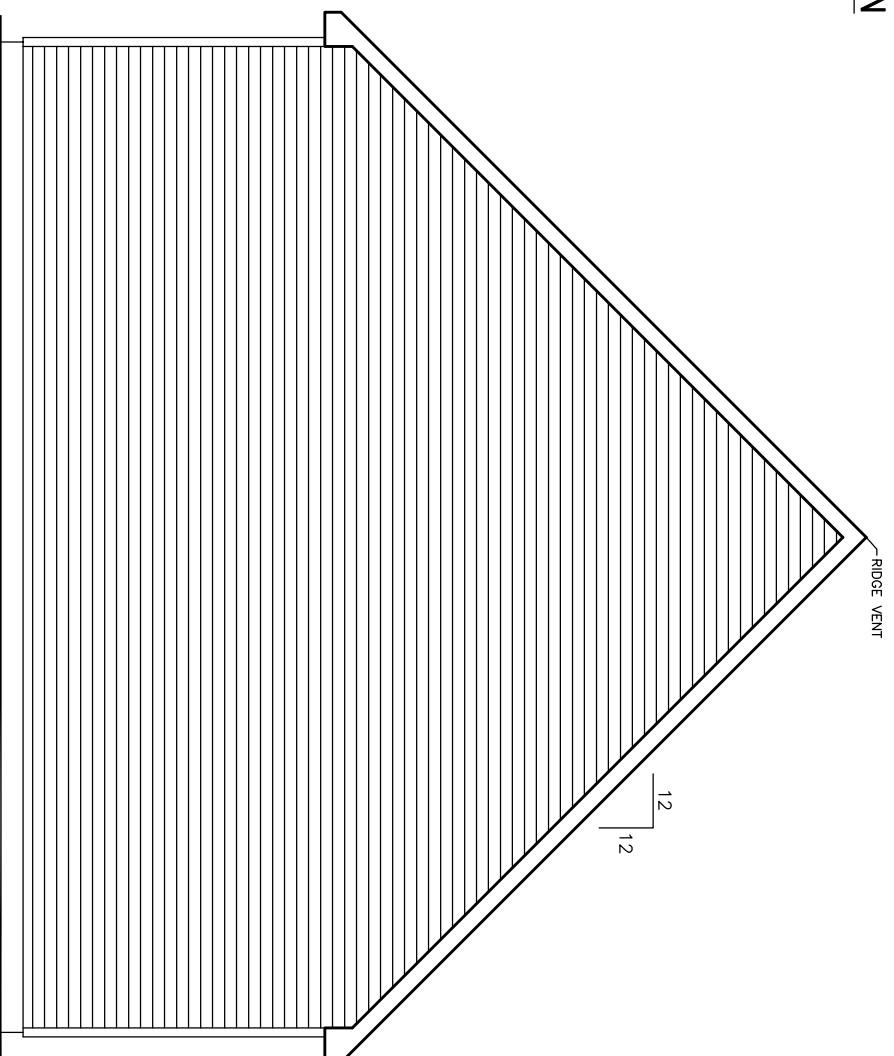


FINISHED GRADE VARIES  
**RIGHT ELEVATION**

THIS DRAWING AND DESIGN IS THE PROPERTY OF EXCEL HOMES GROUP, LLC. ANY REPRODUCTION OF THE DRAWING OR DESIGN IS PROHIBITED WITHOUT THE EXPRESS WRITTEN CONSENT OF EXCEL HOMES GROUP, LLC.  
ADJUSTMENTS MADE FOR CODE COMPLIANCE AND PRODUCTION CAPABILITY  
DRAWING MAY BE REVERSED


DRAWN: \_\_\_\_\_ CHECKED: WNC  
NO: \_\_\_\_\_ DATE: \_\_\_\_\_


DESCRIPTION  
DRAWING TITLE:  
NO: PD1

ELEVATIONS  
OPTION #2  
SCALE: NTS SHEET: 2

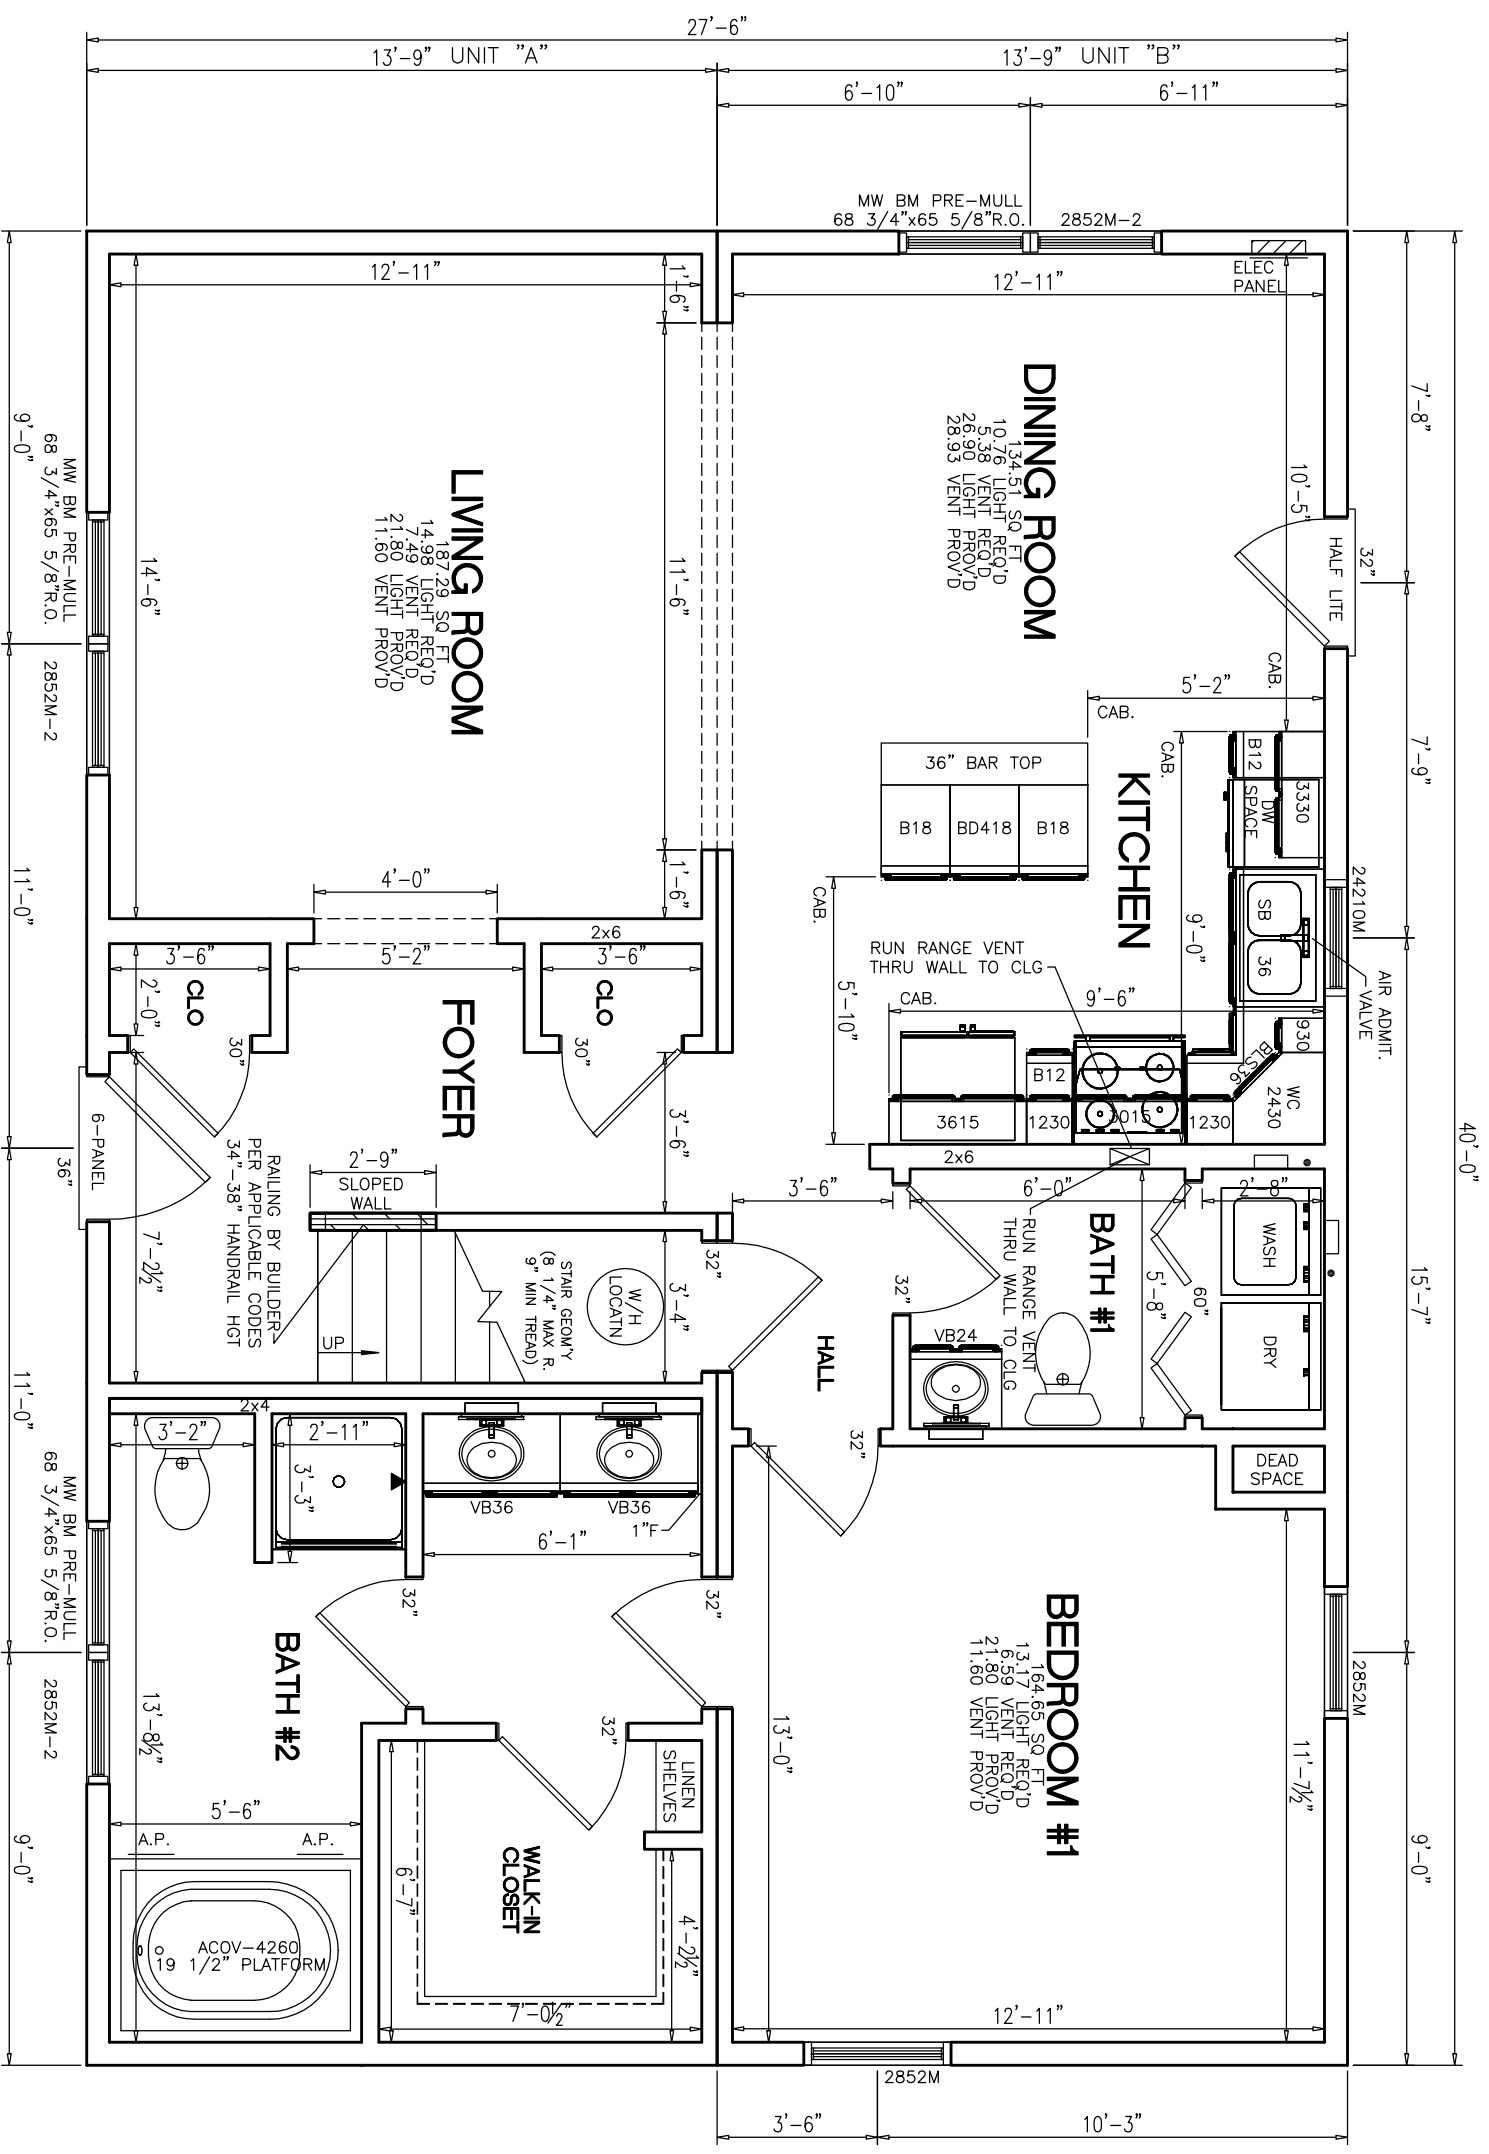

- NOTES:
1. 2x6 EXT WALLS @ 16" O.C./2x4 MARR WALLS @ 16" O.C.
  2. 8'-0" CLG HT.
  3. 2x10 SPF#2 FLOOR JOISTS @ 16" O.C.
  4. ROOF SYSTEM TO BE 24" O.C.
  5. MW BRICK MOULD SLG HUNG WINDOWS (TVBSH: #1=24210M, #2=2842M, #3M=3046M, #4=2852M, #11=2856EM)

PTL#:	STATE:
<input type="checkbox"/> PD <input type="checkbox"/> ON <input type="checkbox"/> SN <input type="checkbox"/> SD	
BUILDER:	MAGNOLIA
CUSTOMER/PROJECT:	CLASSIC GRADE
 <a href="http://WWW.EXCELHOMES.COM">WWW.EXCELHOMES.COM</a>	
<p>THIS DRAWING AND DESIGN IS THE PROPERTY OF EXCEL HOMES GROUP, LLC. ANY REPRODUCTION OF THE DRAWING OR DESIGN IS PROHIBITED WITHOUT THE EXPRESS WRITTEN CONSENT OF EXCEL HOMES GROUP, LLC.</p> <p>ADJUSTMENTS MADE FOR CODE COMPLIANCE AND PRODUCTION CAPABILITY DRAWING MAY BE REVERSED</p>	
DRAWN:	CHECKED:
NO. PD1	DATE: .
DESCRIPTION	
DRAWING TITLE:	
<b>FIRST FLOOR PLAN</b> <b>OPTION #2</b>	
SCALE:	SHEET:
NTS	3

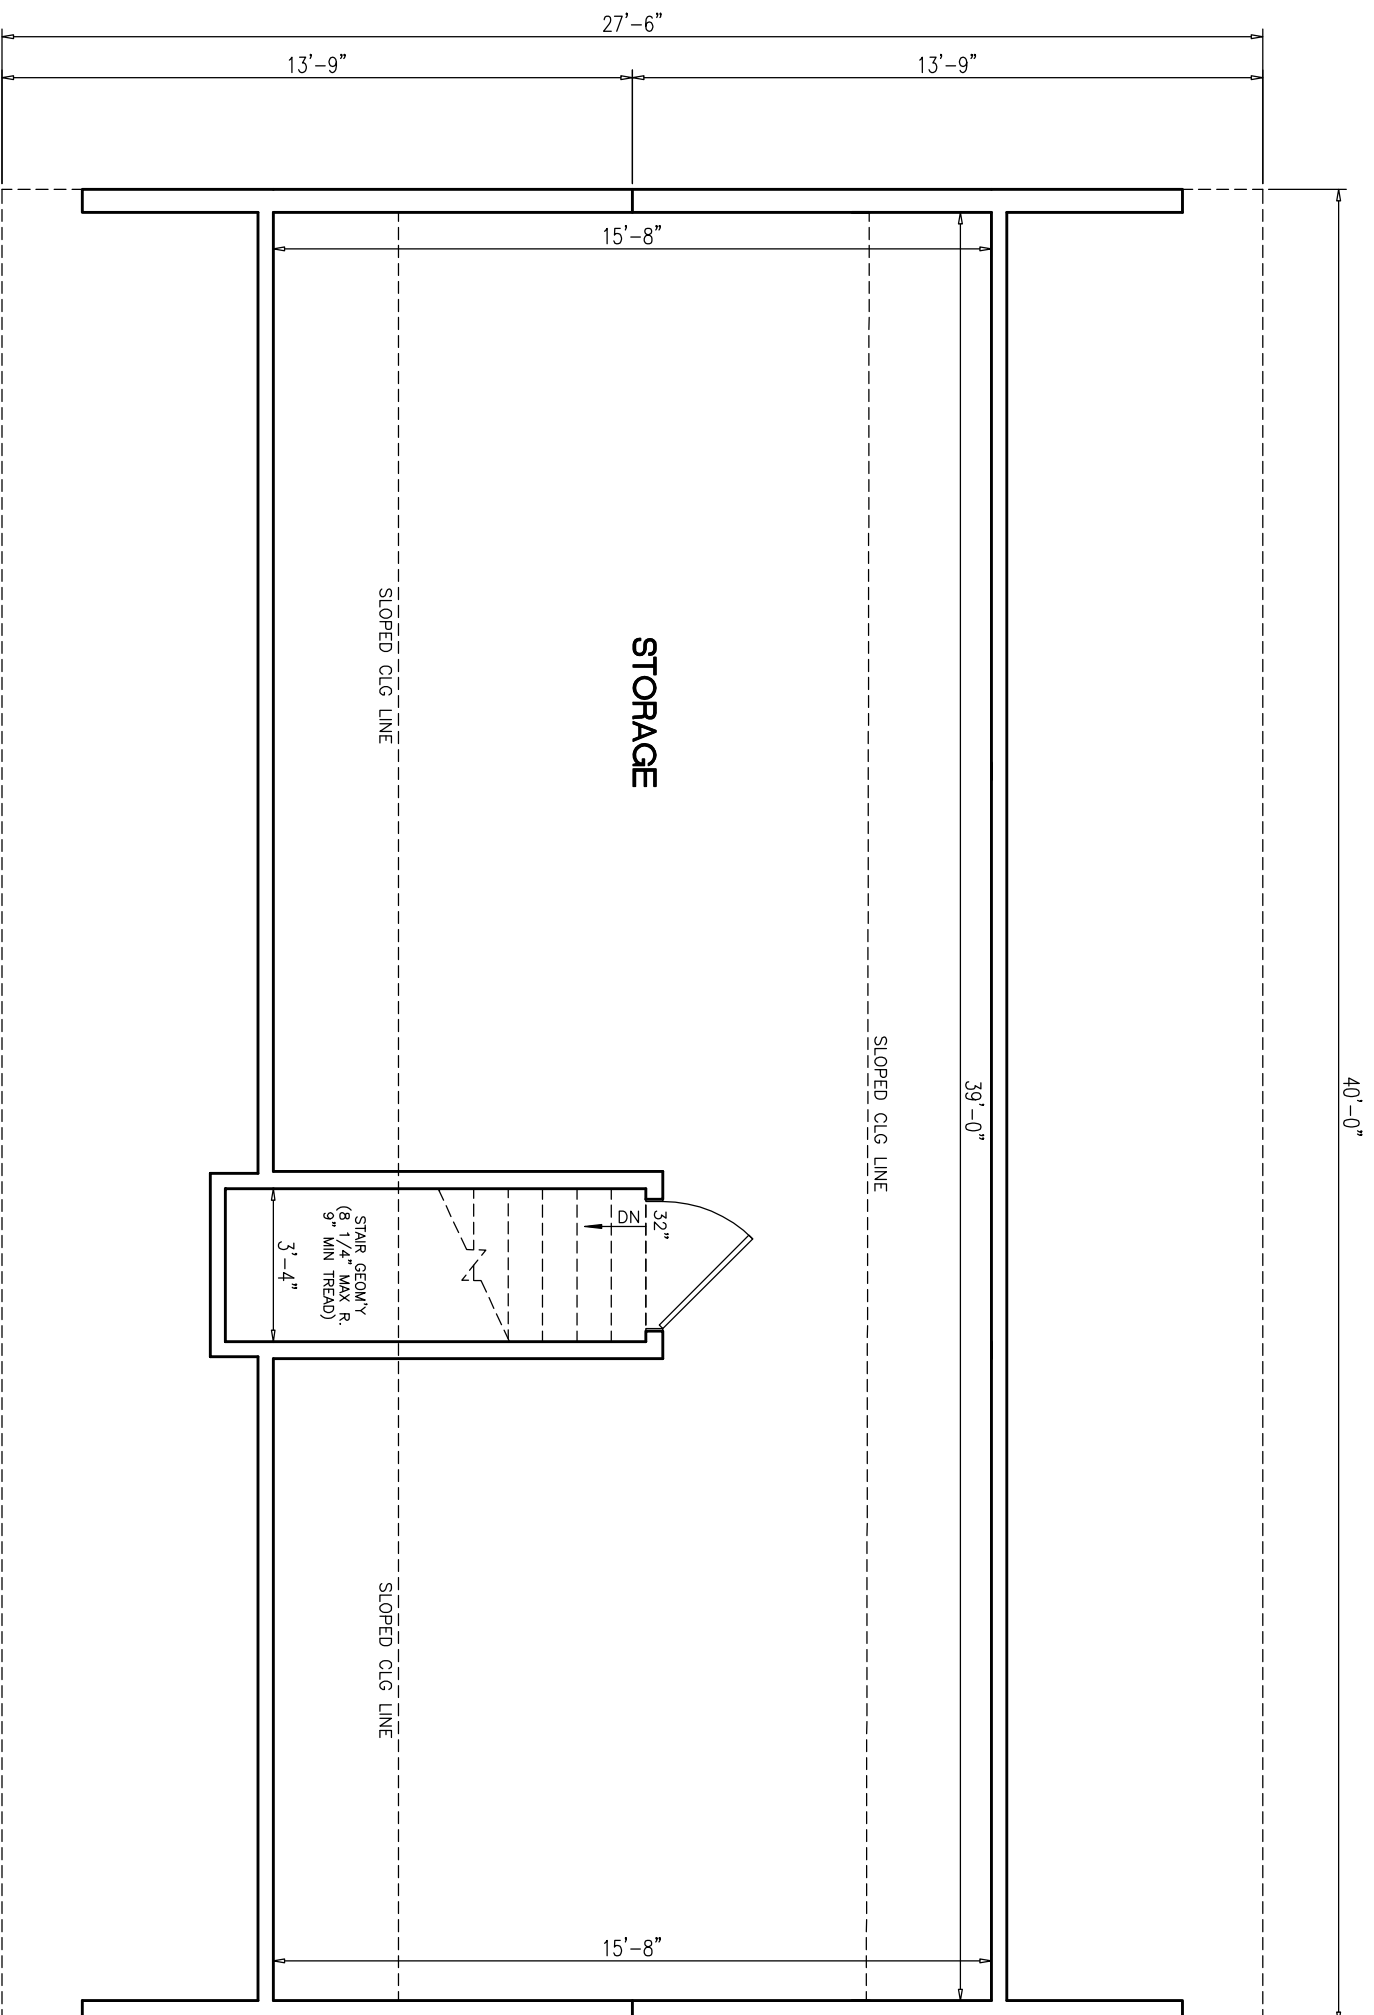

# PROPOSED 2ND FLR PLAN

ALL FINISH MATERIALS SUPPLIED + INSTALLED ON SITE BY OTHERS

KNEE WALL + FLAT CEILING LINE LOCATIONS MAY CHANGE AFTER TRUSS IS DESIGNED

- NOTES:
1. 2x6 EXT WALLS @ 16" O.C.
  2. 8'-0" CLG HT.
  3. ROOF SYSTEM TO BE 24" O.C.
  4. MW BRICK MOULD DBL HUNG WINDOWS (TVBDH: #1=24210M, #2=2842M, #3M=3046M, #4=2852M, #11=2856EM)

PTL#:

STATE:

PD
  ON
  SN
  SD

BUILDER:

MAGNOLIA

CUSTOMER/PROJECT:

CLASSIC GRADE



THIS DRAWING AND DESIGN IS THE PROPERTY OF EXCEL HOMES GROUP, LLC. ANY REPRODUCTION OF THE DRAWING OR DESIGN IS PROHIBITED WITHOUT THE EXPRESS WRITTEN CONSENT OF EXCEL HOMES GROUP, LLC.

ADJUSTMENTS MADE FOR CODE COMPLIANCE AND PRODUCTION CAPABILITY

DRAWING MAY BE REVERSED

DRAWN: \_\_\_\_\_ CHECKED: WNC


NO: \_\_\_\_\_ DATE: \_\_\_\_\_

DESCRIPTION


DRAWING TITLE: \_\_\_\_\_


FIRST FLOOR PLAN

SCALE: NTS SHEET: 3

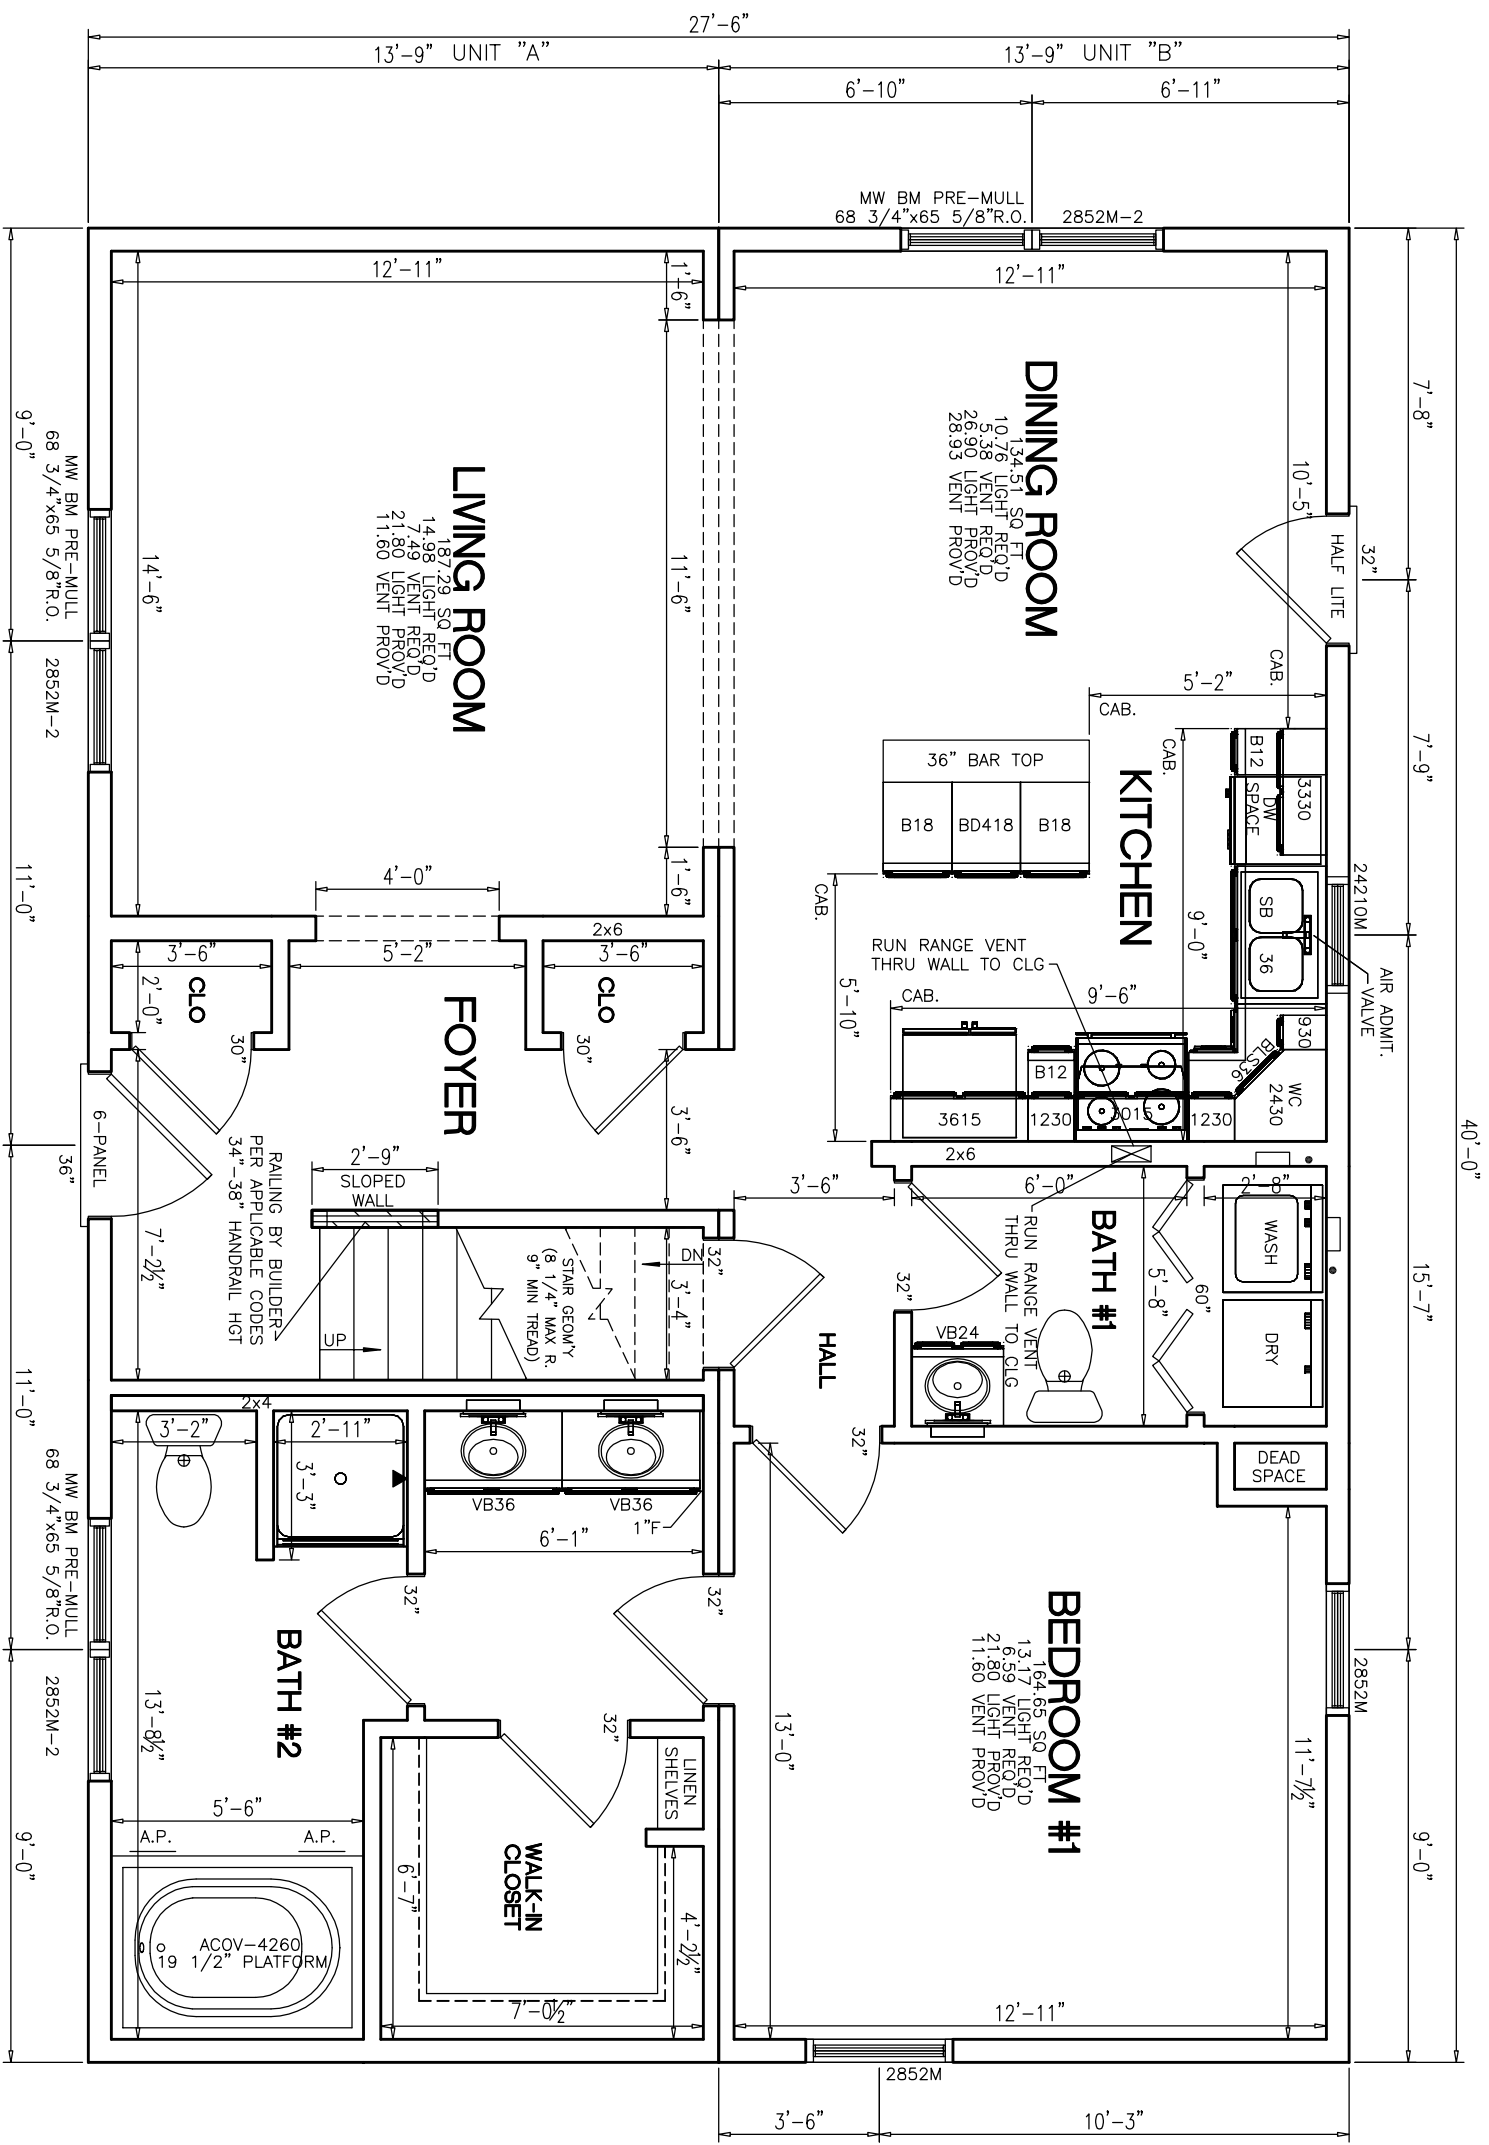

- NOTES:
1. 2x6 EXT WALLS @ 16" O.C./2x4 MARR WALLS @ 16" O.C.
  2. 8'-0" CLG HT.
  3. 2x10 SPF#2 FLOOR JOISTS @ 16" O.C.
  4. ROOF SYSTEM TO BE 24" O.C.
  5. MW BRICK MOULD SLG HUNG WINDOWS (TVBSH: #1=24210M, #2=2842M, #3M=3046M, #4=2852M, #11=2856EM)

PTL#:	-	STATE:	-
■ PD	□ ON	□ SN	□ SD
BUILDER:	MAGNOLIA		
CUSTOMER/PROJECT:	CLASSIC GRADE		
 <a href="http://WWW.EXCELHOMES.COM">WWW.EXCELHOMES.COM</a>			
<p>THIS DRAWING AND DESIGN IS THE PROPERTY OF EXCEL HOMES GROUP, LLC. ANY REPRODUCTION OF THE DRAWING OR DESIGN IS PROHIBITED WITHOUT THE EXPRESS WRITTEN CONSENT OF EXCEL HOMES GROUP, LLC.</p> <p>ADJUSTMENTS MADE FOR CODE COMPLIANCE AND PRODUCTION CAPABILITY DRAWING MAY BE REVERSED</p>			
DRAWN:	WNC	CHECKED:	WNC
DESCRIPTION:	FIRST FLOOR PLAN OPTION #2		
NO.:	PD1	DATE:	-
DRAWING TITLE:	FIRST FLOOR PLAN OPTION #2		
SCALE:	NTS	SHEET:	3

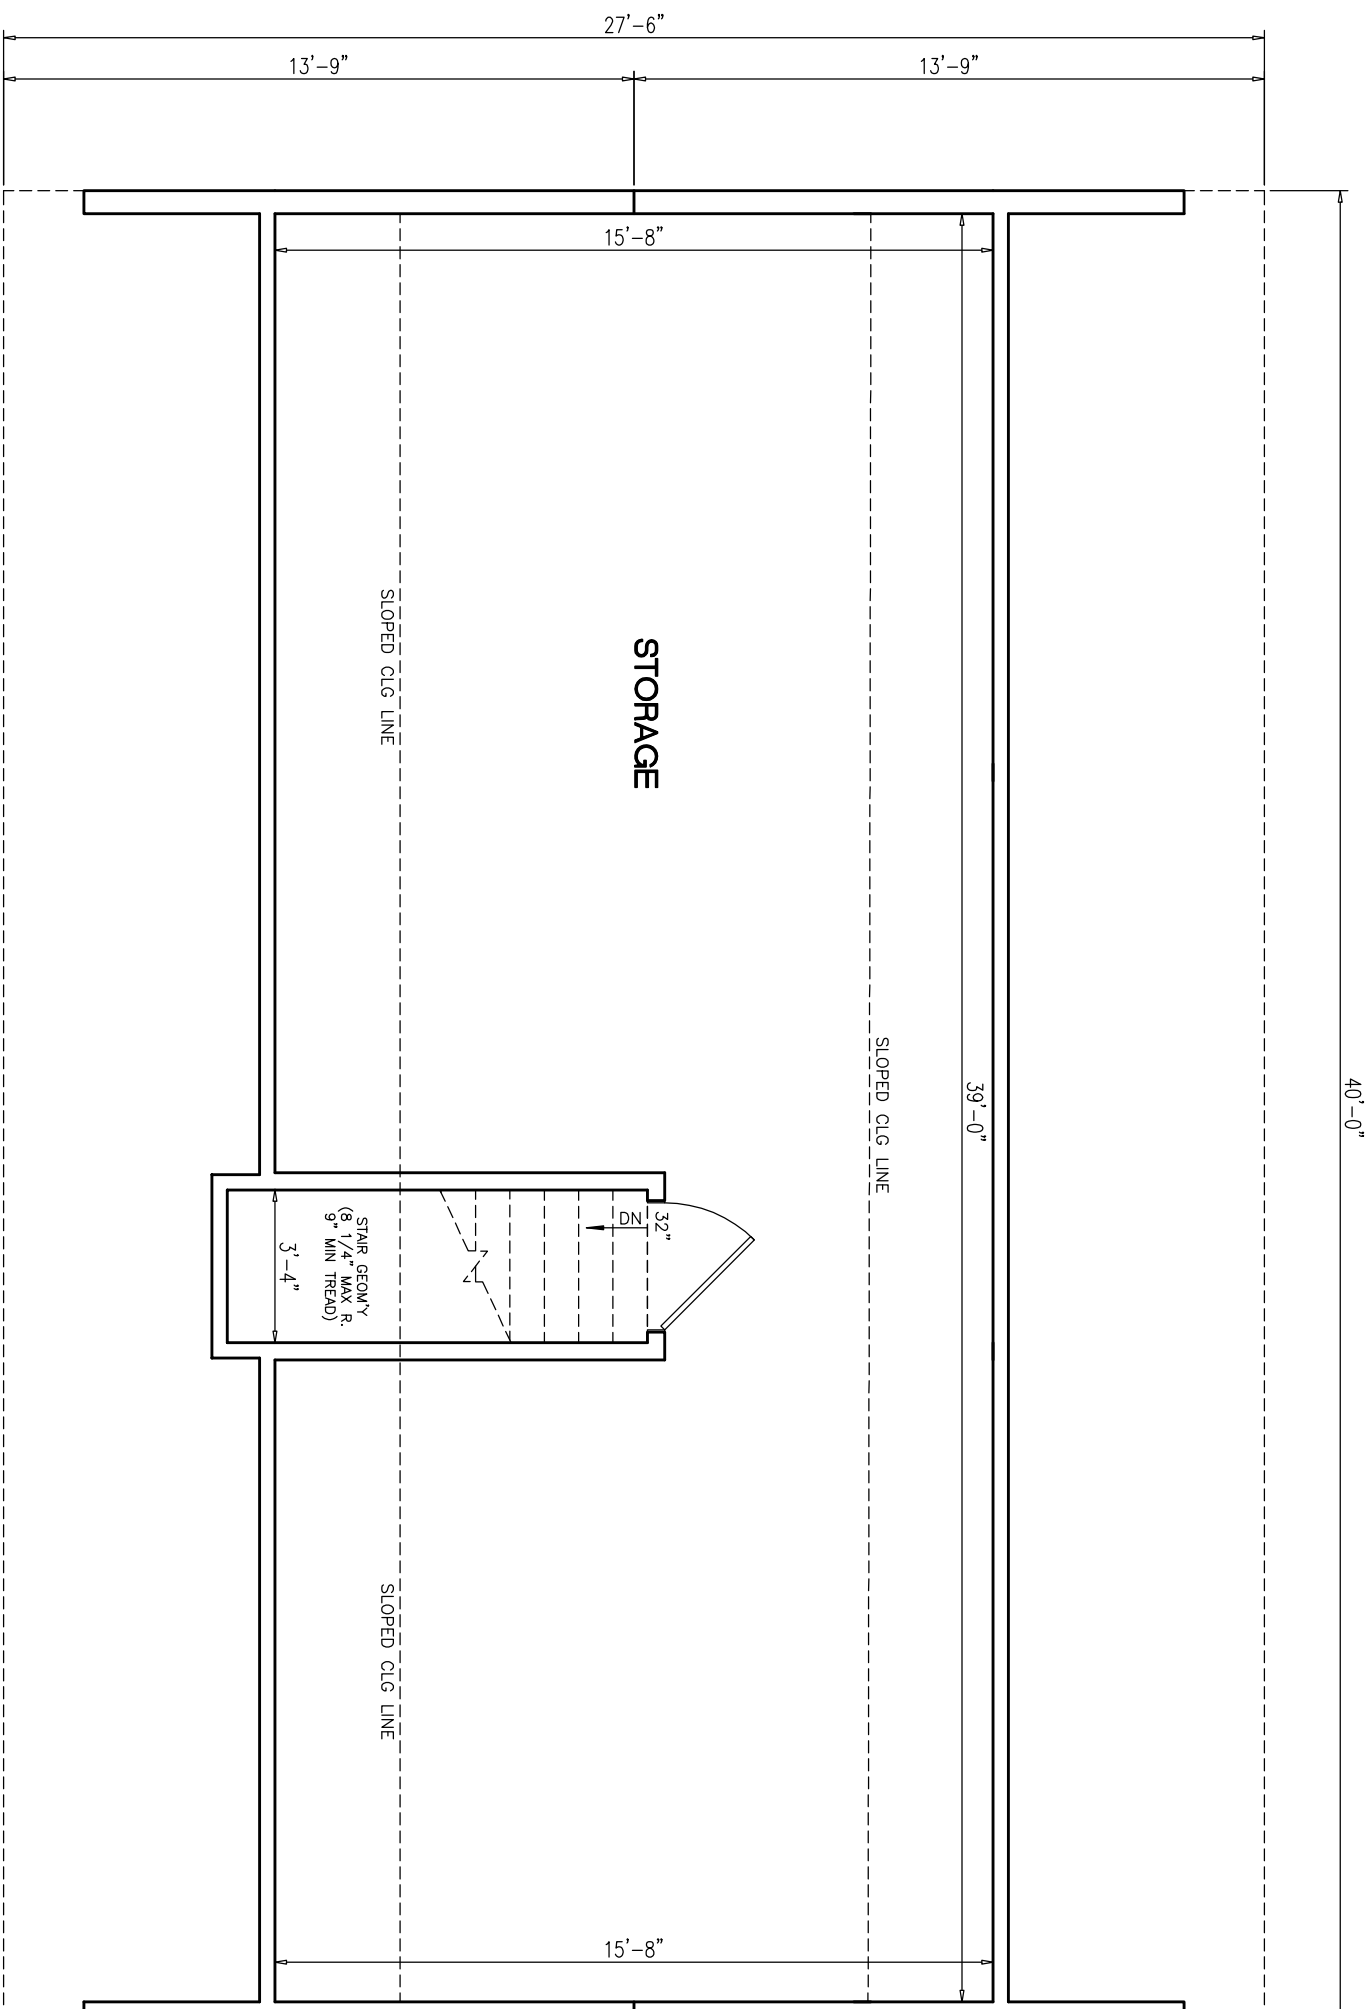

# PROPOSED 2ND FLR PLAN

ALL FINISH MATERIALS SUPPLIED + INSTALLED ON SITE BY OTHERS

KNEE WALL + FLAT CEILING LINE LOCATIONS MAY CHANGE AFTER TRUSS IS DESIGNED

NOTES:

1. 2x6 EXT WALLS @ 16" O.C.
2. 8'-0" CLG HT.
3. ROOF SYSTEM TO BE 24" O.C.
4. MW BRICK MOULD DBL HUNG WINDOWS (TVBDH: #1=24210M, #2=2842M, #3M=3046M, #4=2852M, #11=2856EM)

PTL#:

STATE:

PD
  ON
  SN
  SD

BUILDER:

MAGNOLIA

CUSTOMER/PROJECT:

CLASSIC GRADE

WWW.EXCELHOMES.COM

THIS DRAWING AND DESIGN IS THE PROPERTY OF EXCEL HOMES GROUP, LLC. ANY REPRODUCTION OF THE DRAWING OR DESIGN IS PROHIBITED WITHOUT THE EXPRESS WRITTEN CONSENT OF EXCEL HOMES GROUP, LLC.

ADJUSTMENTS MADE FOR CODE COMPLIANCE AND PRODUCTION CAPABILITY  
DRAWING MAY BE REVERSED

DRAWN: \_\_\_\_\_ CHECKED: WNC

DESCRIPTION

NO: \_\_\_\_\_ DATE: \_\_\_\_\_

DRAWING TITLE:

FIRST FLOOR PLAN

SCALE: NTS SHEET: 3

PTL#:

STATE:

PD  ON  SN  SD





BUILDER:

MAGNOLIA

CUSTOMER/PROJECT:

CLASSIC GRADE

**excel**  
HOMES  
WWW.EXCELHOMES.COM

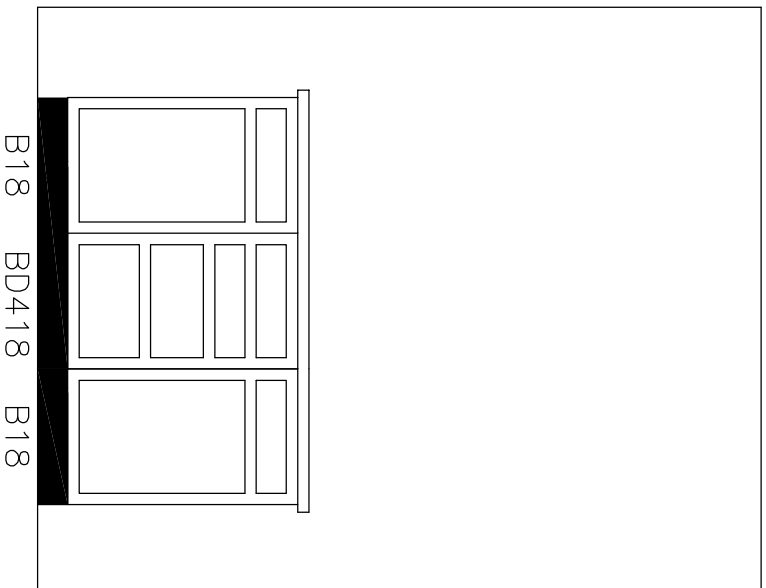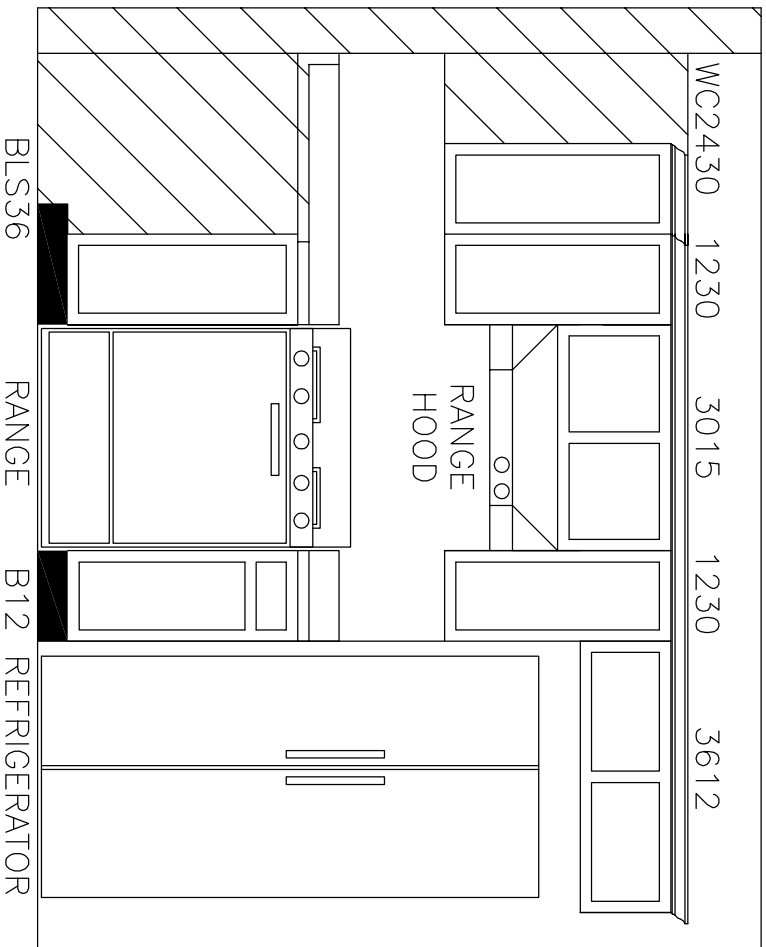 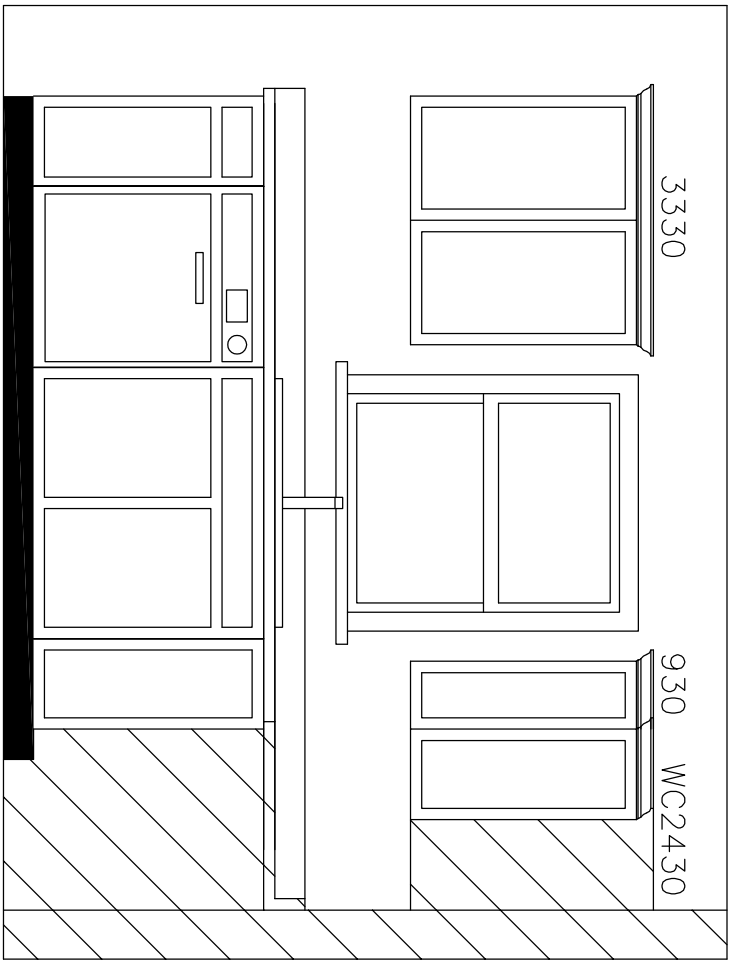

THIS DRAWING AND DESIGN IS THE PROPERTY OF EXCEL HOMES GROUP, LLC. ANY REPRODUCTION OF THE DRAWING OR DESIGN IS PROHIBITED WITHOUT THE EXPRESS WRITTEN CONSENT OF EXCEL HOMES GROUP, LLC.

ADJUSTMENTS MADE FOR CODE COMPLIANCE AND PRODUCTION CAPABILITY  
DRAWING MAY BE REVERSED

DRAWN: \_\_\_\_\_ CHECKED: WNC

DESCRIPTION  
NO: \_\_\_\_\_ DATE: \_\_\_\_\_  
DRAWING TITLE:

KITCHEN ELEVATION  
OPTION #2

SCALE: NTS SHEET: -