



- NOTES:
1. 2x6 EXT WALLS @ 24" O.C./2x4 MARR WALLS @ 16" O.C.
 2. 9'-0" CLG HT.
 3. 2x10 SPF#2 FLOOR JOISTS @ 16" O.C.
 4. ROOF SYSTEM TO BE 24" O.C.
 5. MW BRICK MDULD SLG HUNG WINDOWS (TVRSH: #1=24210M, #2=2842M, #3M=3046M, #4=2852M, #11=2856EM)
 6. RANGE VENTING BY BLDR PER ALL APPLICABLE CODES

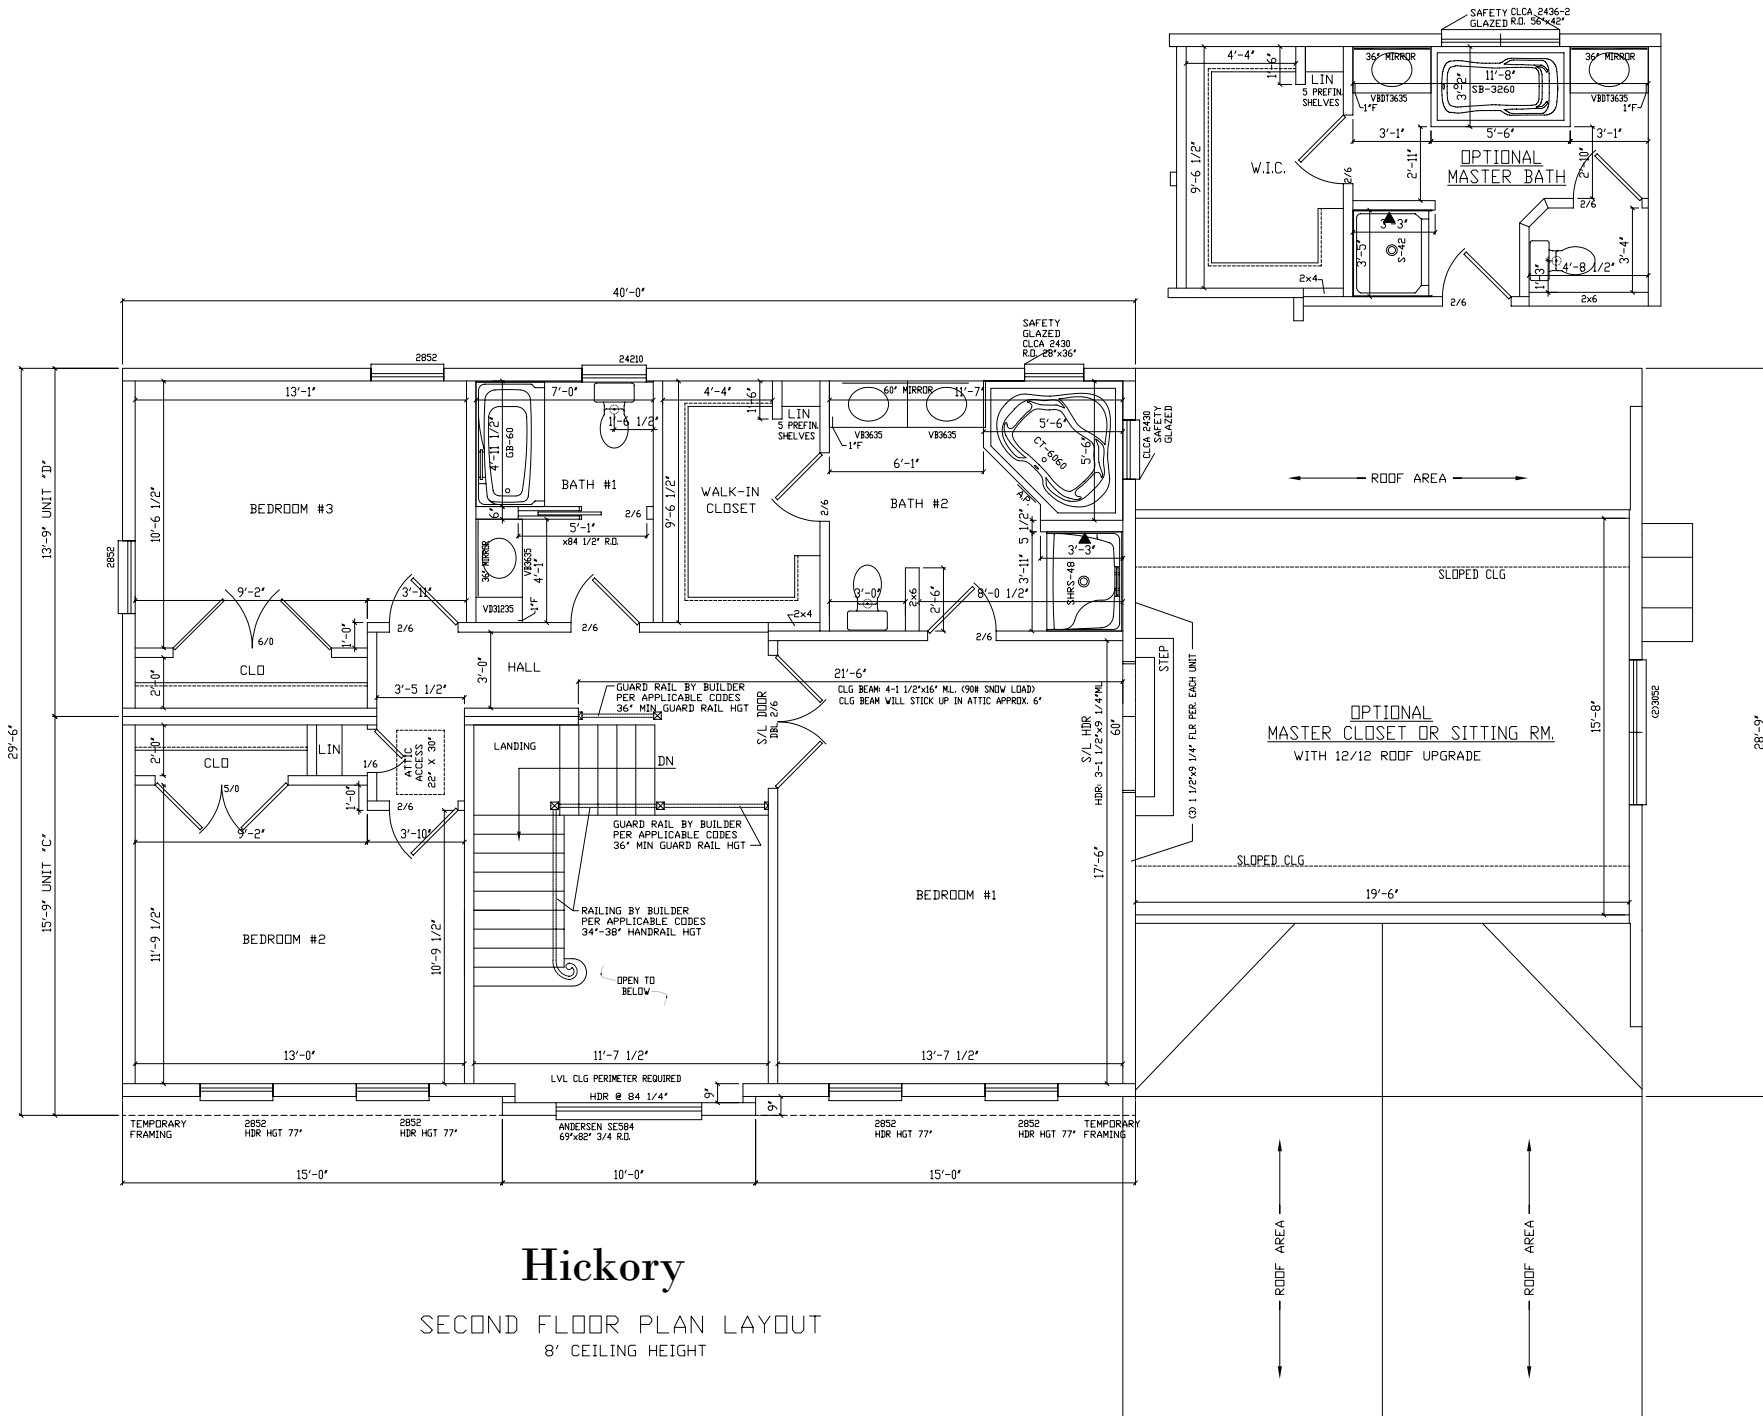


Hickory

SECOND FLOOR PLAN LAYOUT 8' CEILING HEIGHT

- NOTES:
1. 2x6 EXT WALLS @ 24" O.C./2x4 MARR WALLS @ 16" O.C.
 2. 8'-0" CLG HT.
 3. 2x10 SPT #2 FLOOR JOISTS @ 16" O.C.
 4. ROOF SYSTEM TO BE 24" O.C.
 5. MW BRICK MOULD SLG HUNG WINDOWS (TVBSH: #1=24210M, #2=2842M, #3M=3046M, #4=2852M, #11=2856EM)

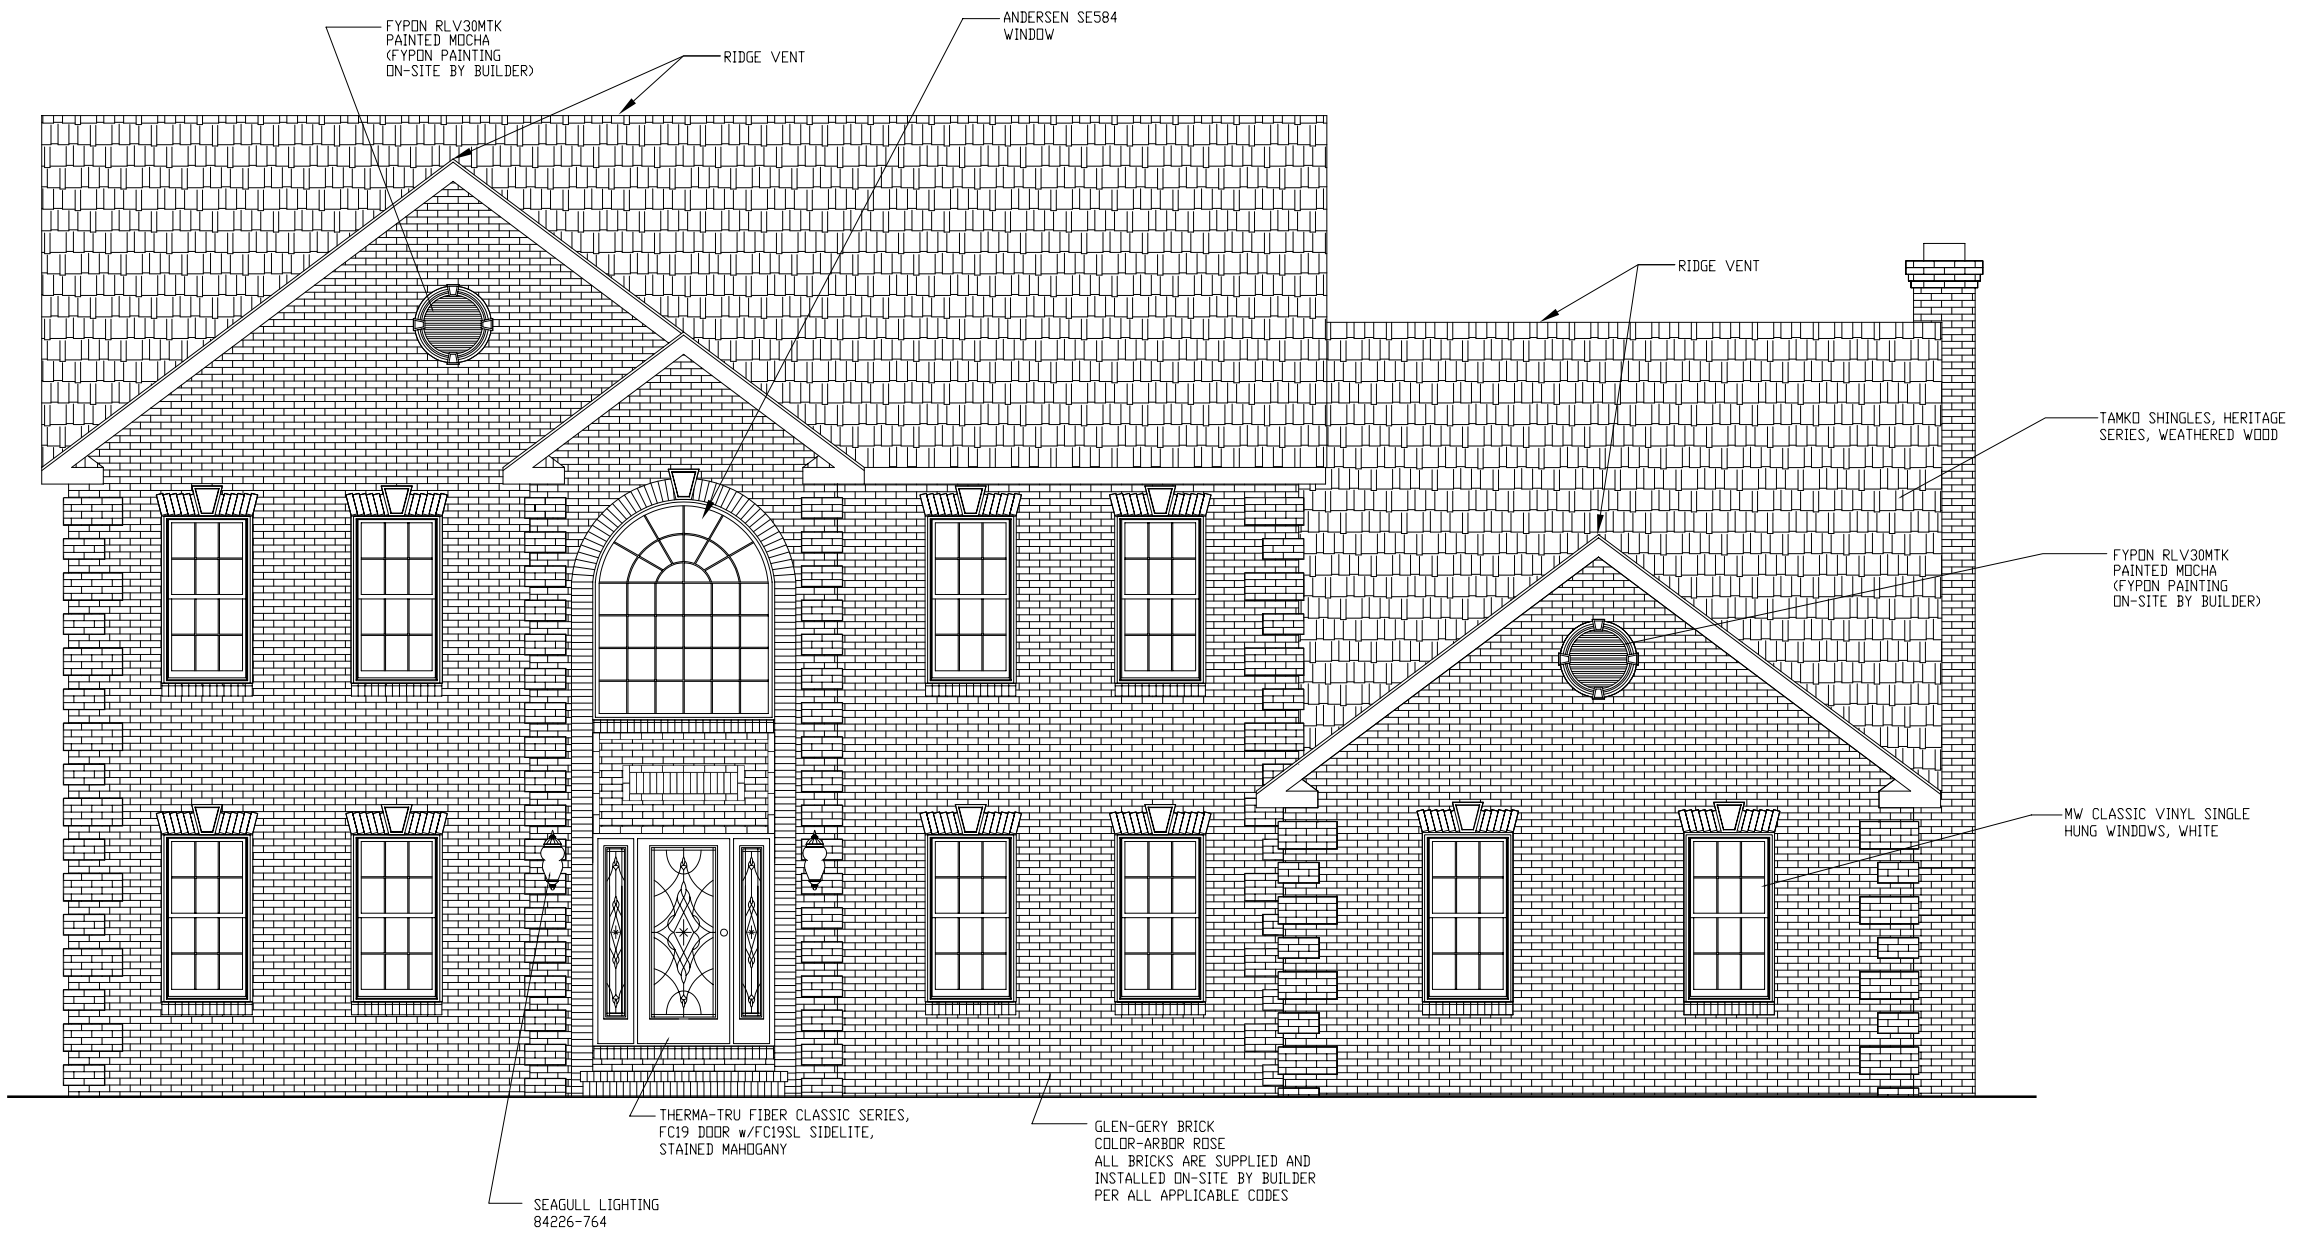

Hickory
FRONT ELEVATION
9/12 RAFTER ROOF

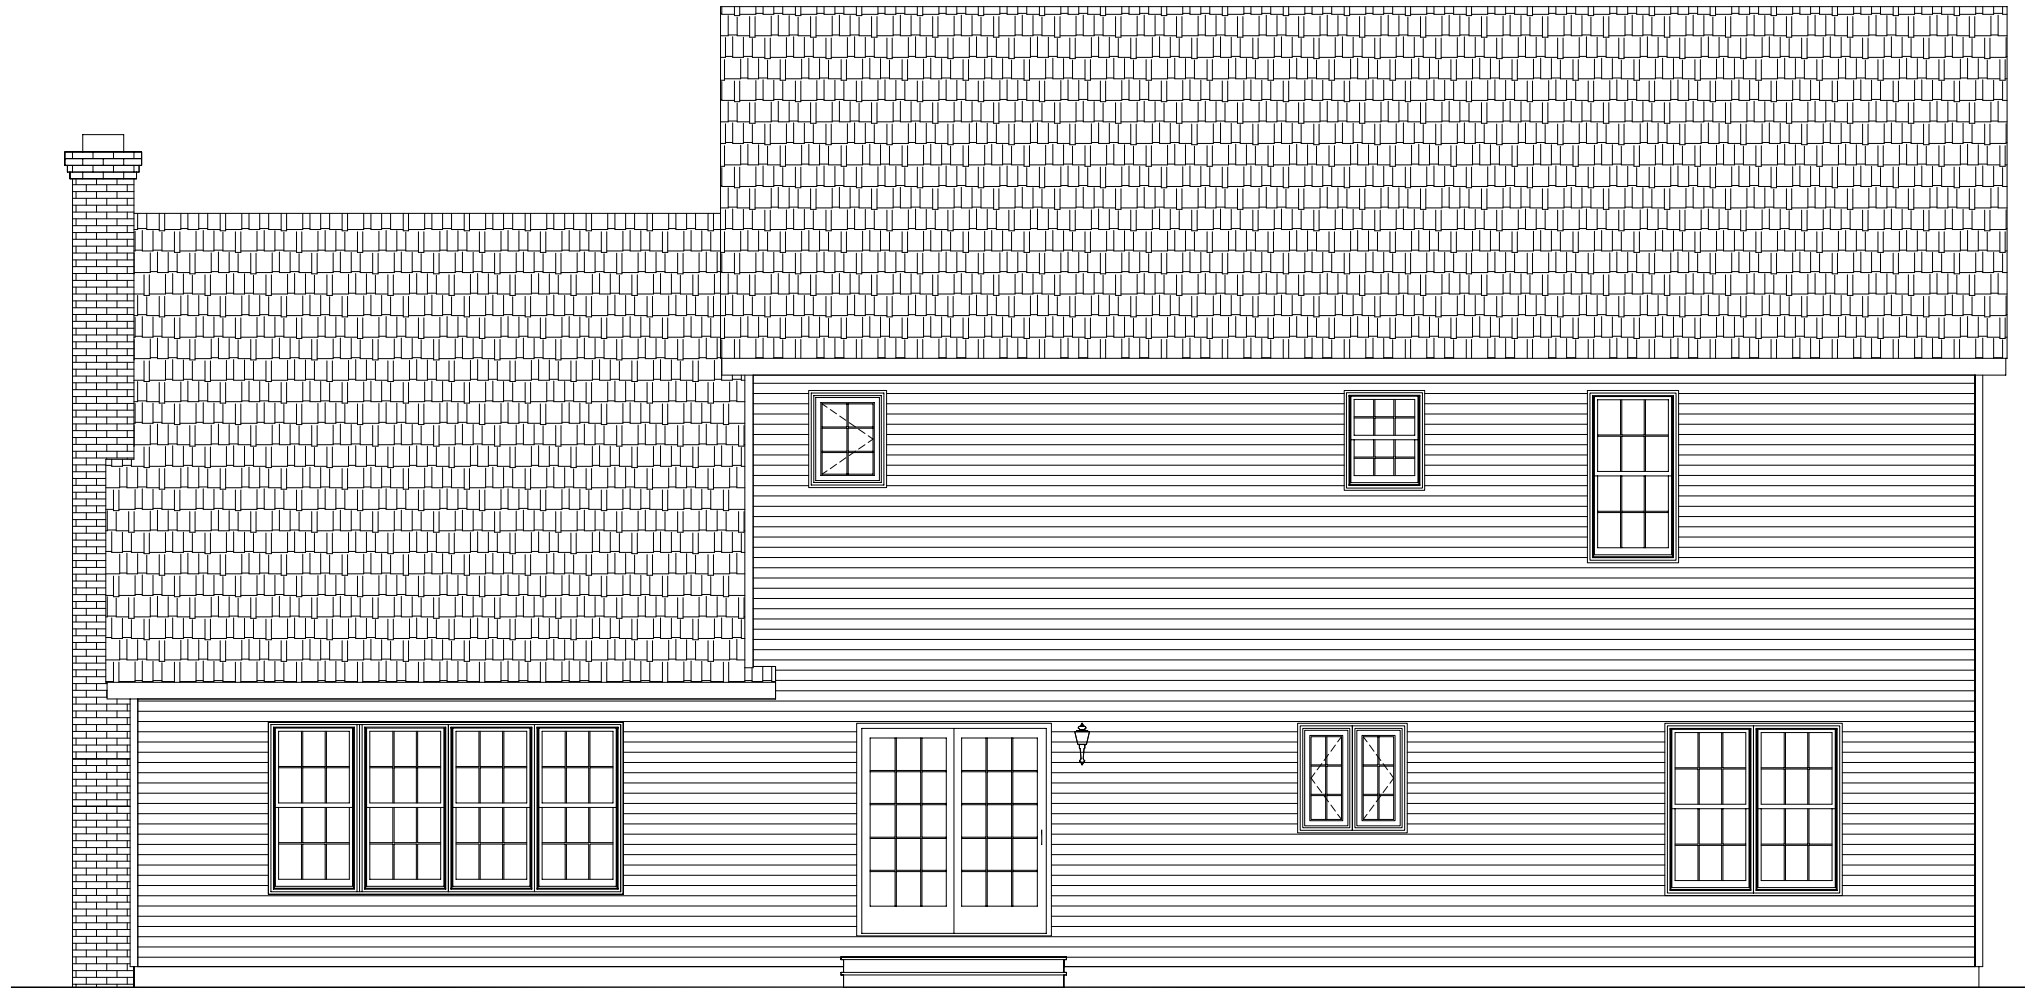

Hickory
REAR ELEVATION



CRANE MARKET SQUARE SERIES,
DOUBLE 4" LAP, MOCHA

Hickory
LEFT ELEVATION



CLOPAY CLASSIC LINE
GARAGE DOORS, SHORT
PANEL, WHITE
(GARAGE DOORS PROVIDED AND
INSTALLED ON-SITE BY BUILDER)

CRANE MARKET SQUARE SERIES,
DOUBLE 4" LAP, MOCHA

Hickory
RIGHT ELEVATION